


LEGAJO	TÉCNICO
UCC	TFC 2
Tit_	Josè Santillan
Jtp_	Juan P.
AI_	Vázquez
Federico	Vázquez

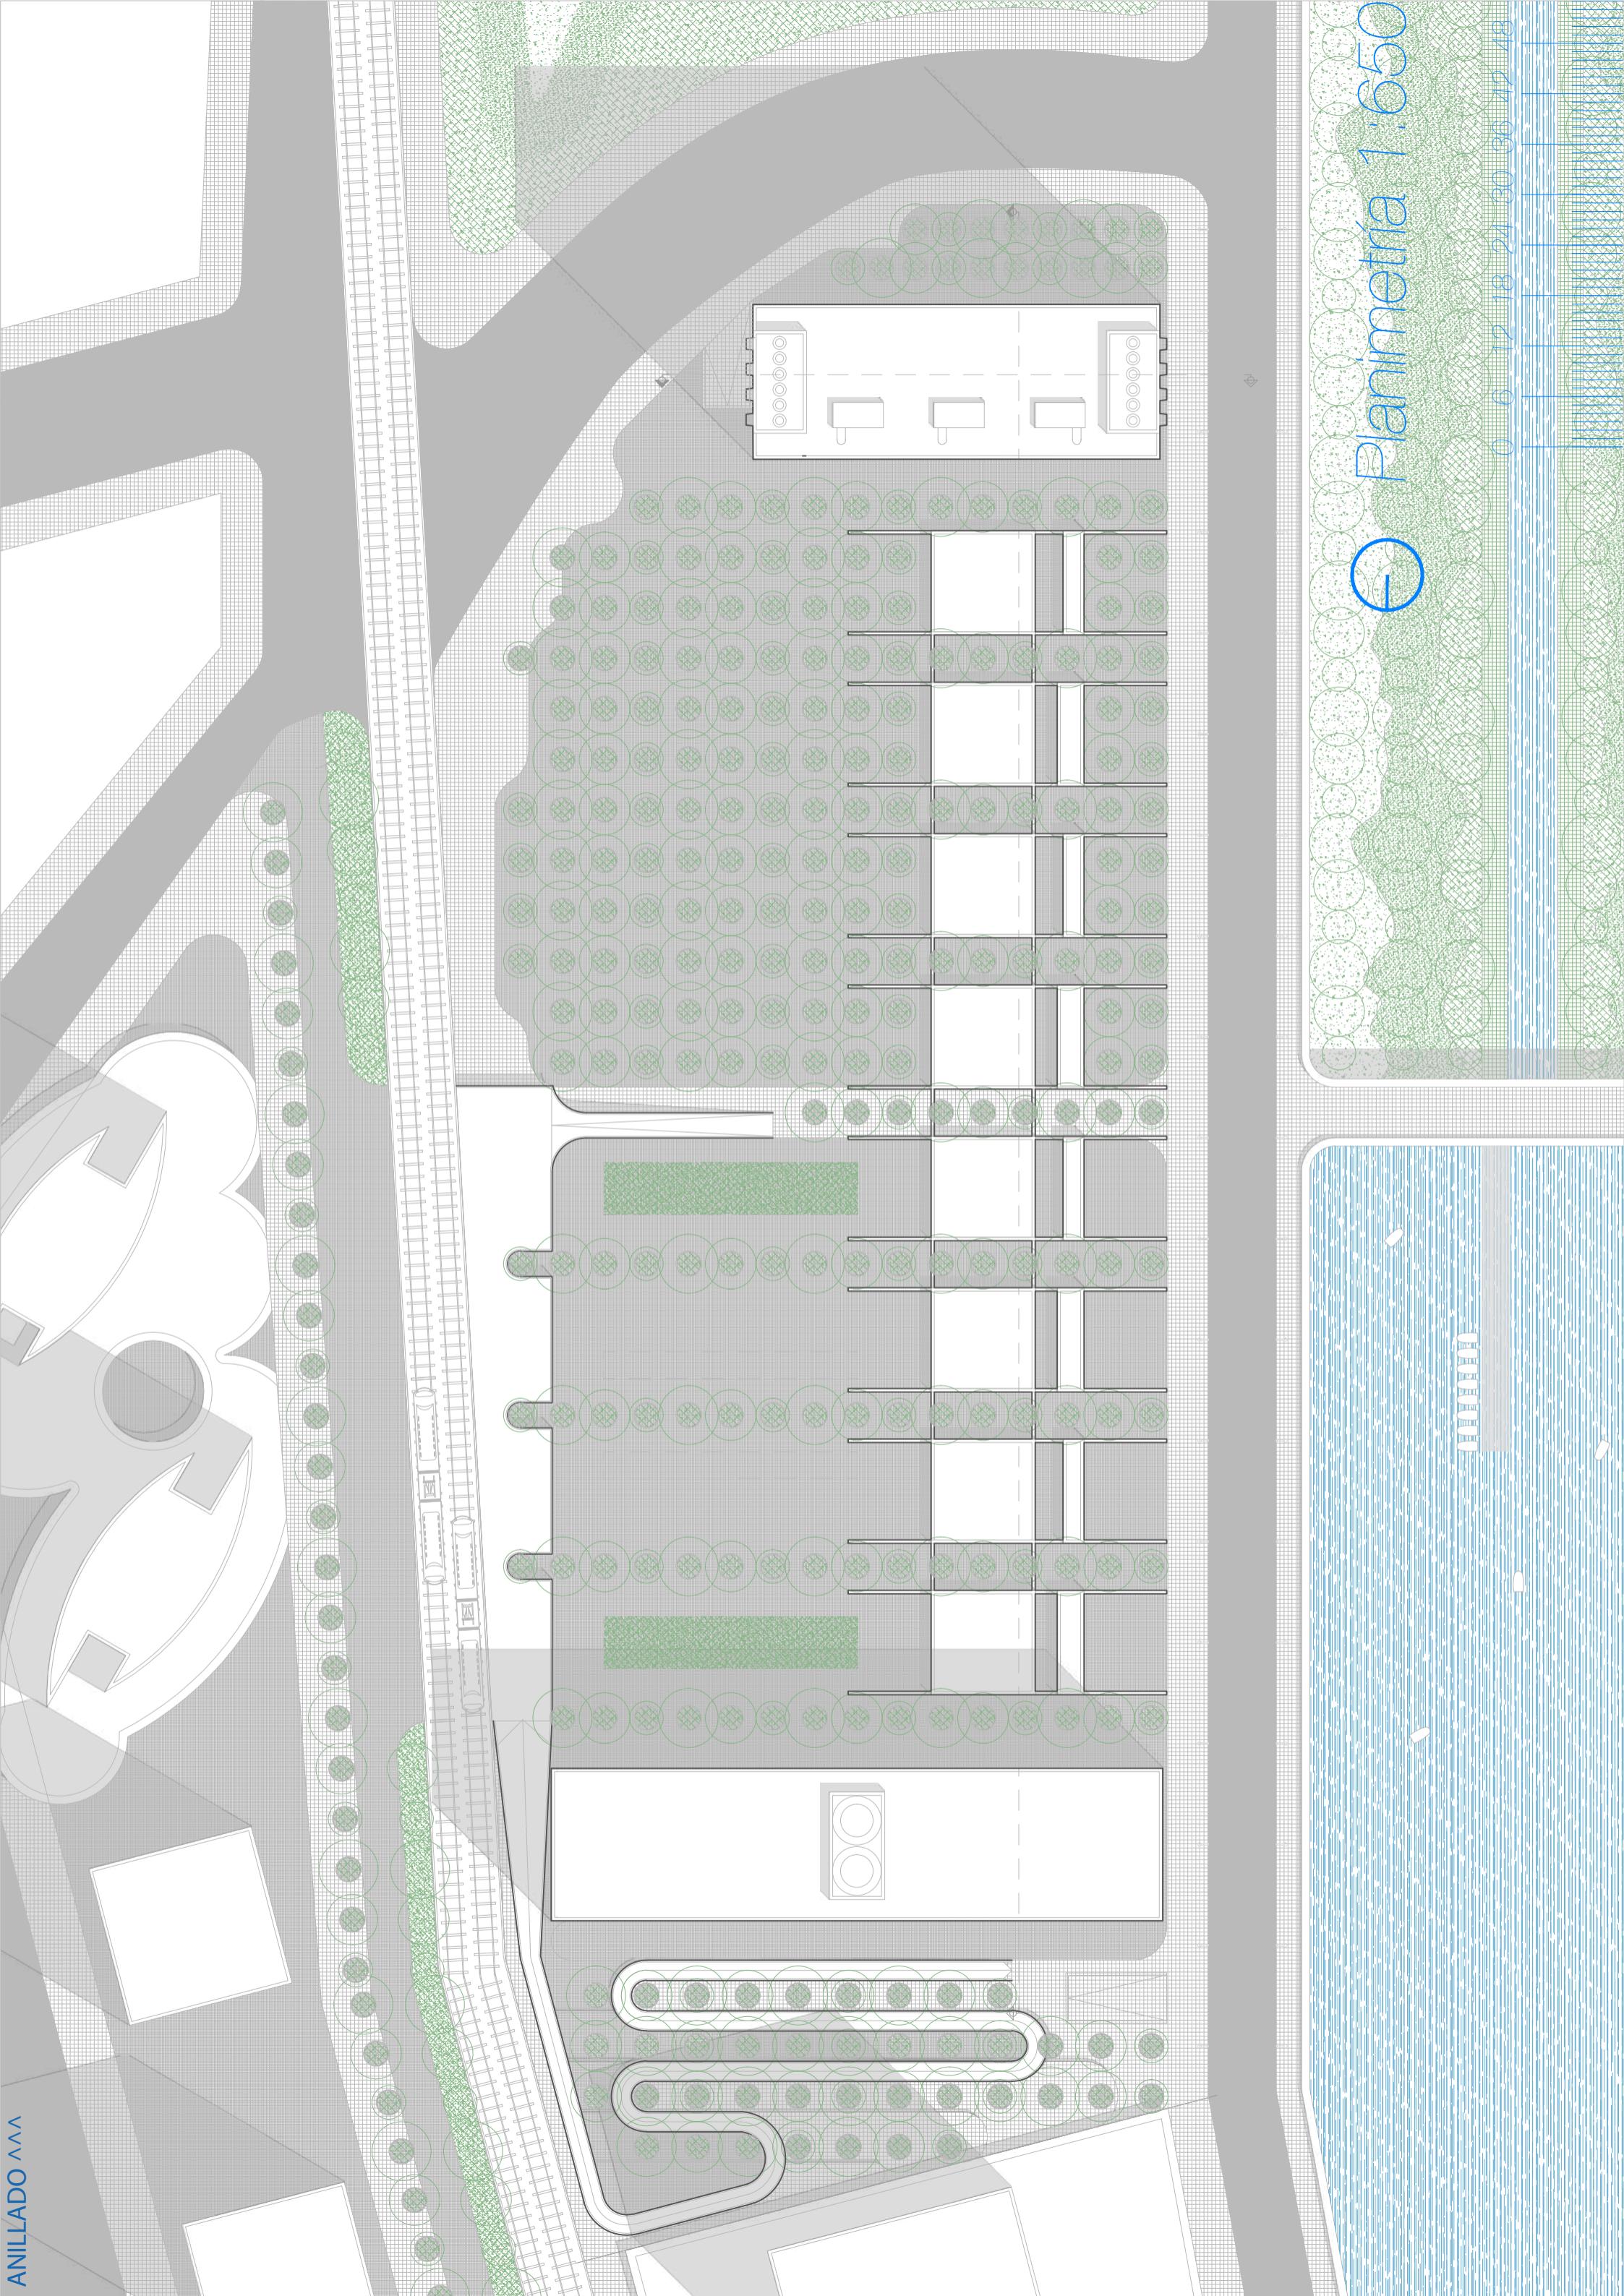



Planimetría 1:650






100 96 12 18 24 30 36 42 48

Planta Baja - 1:660

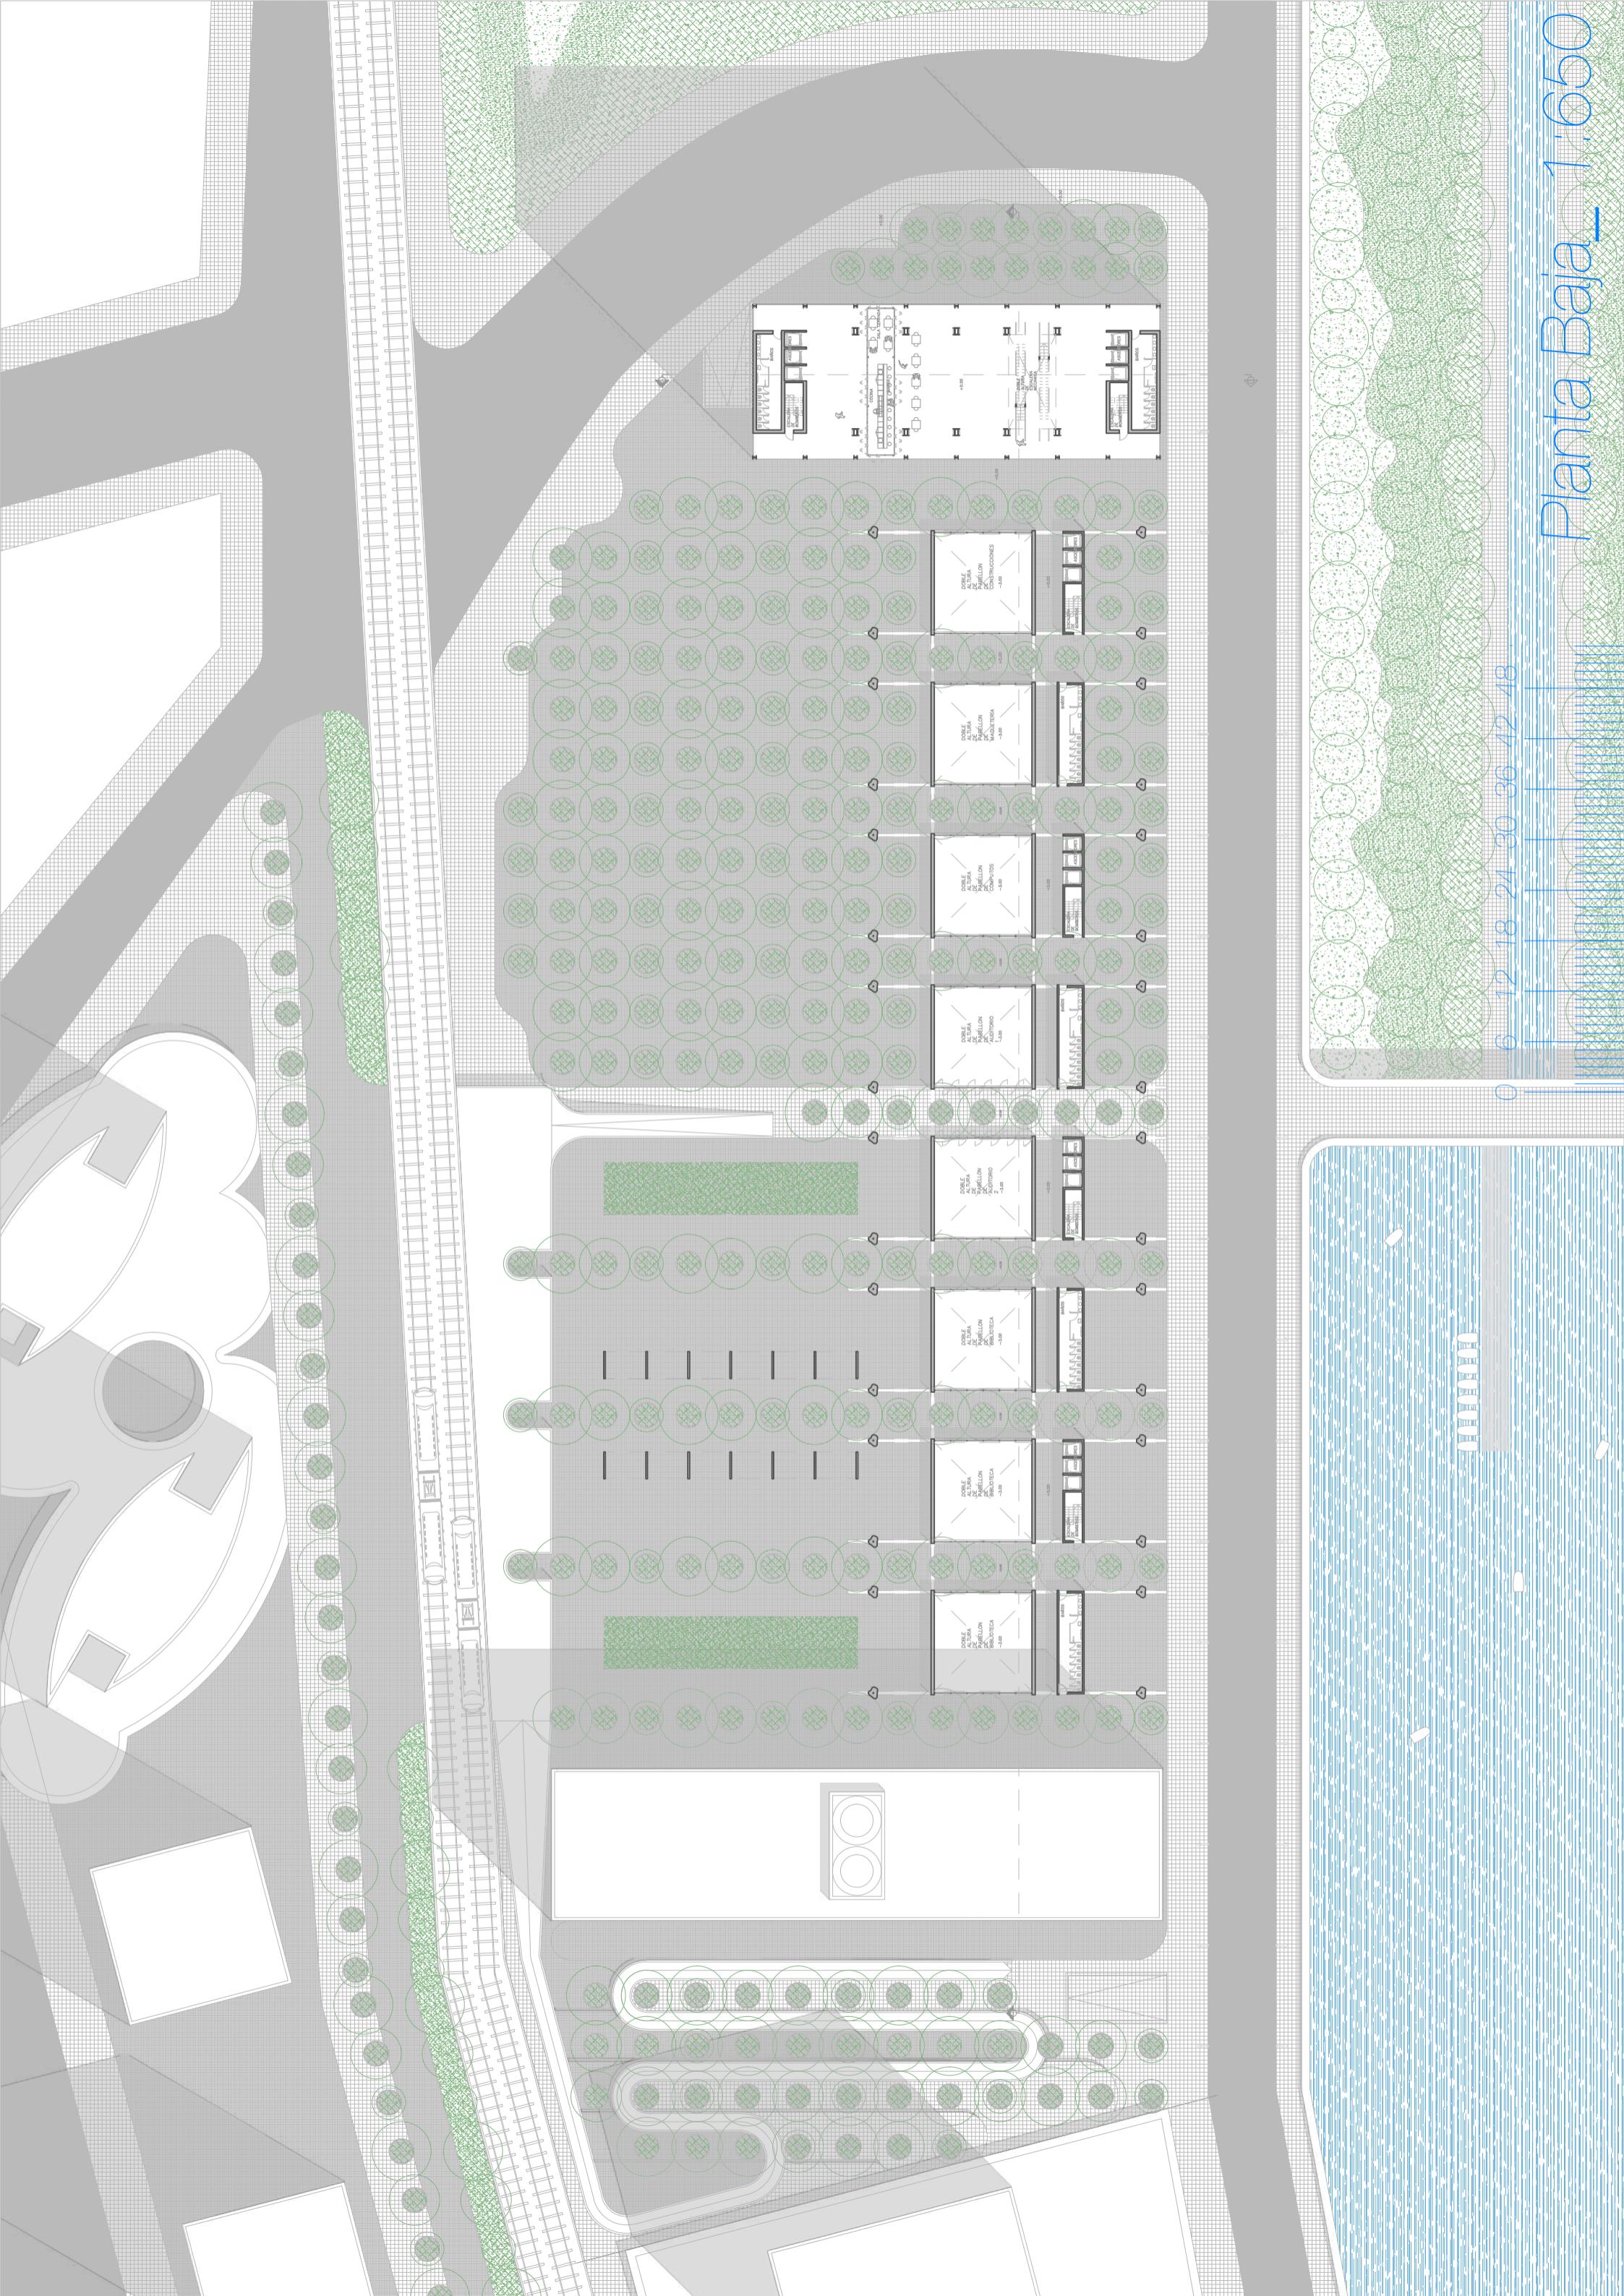

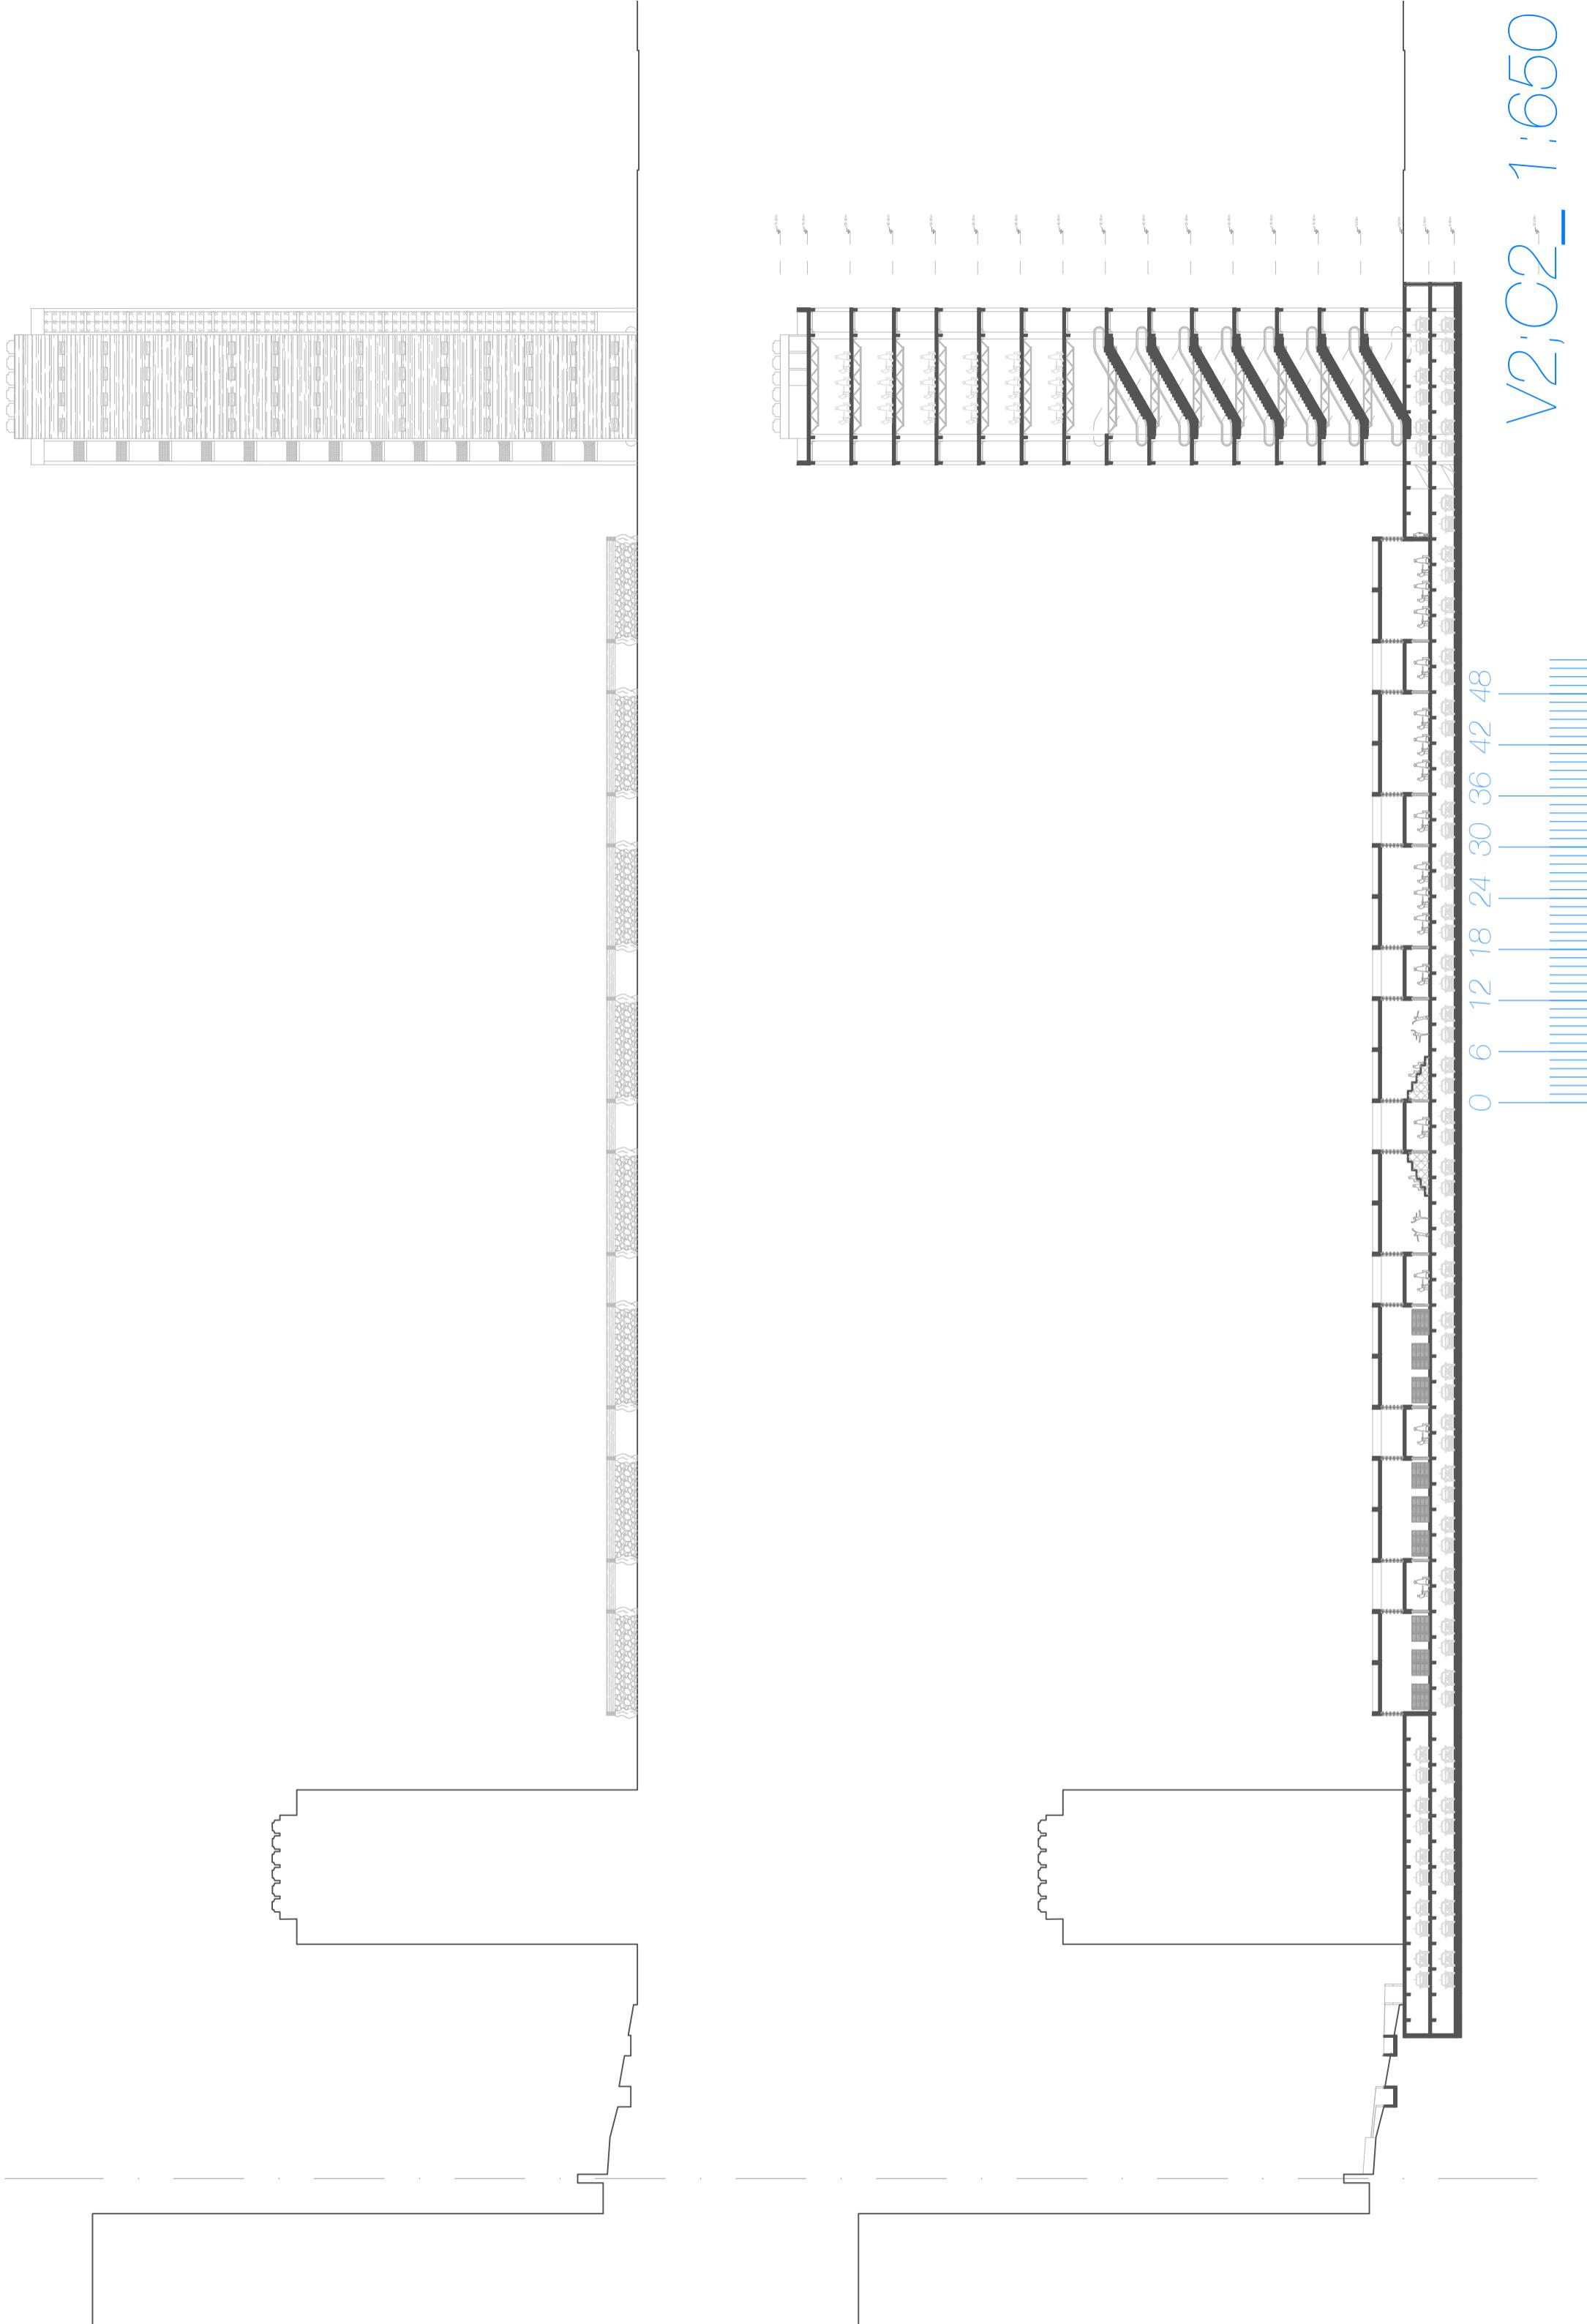

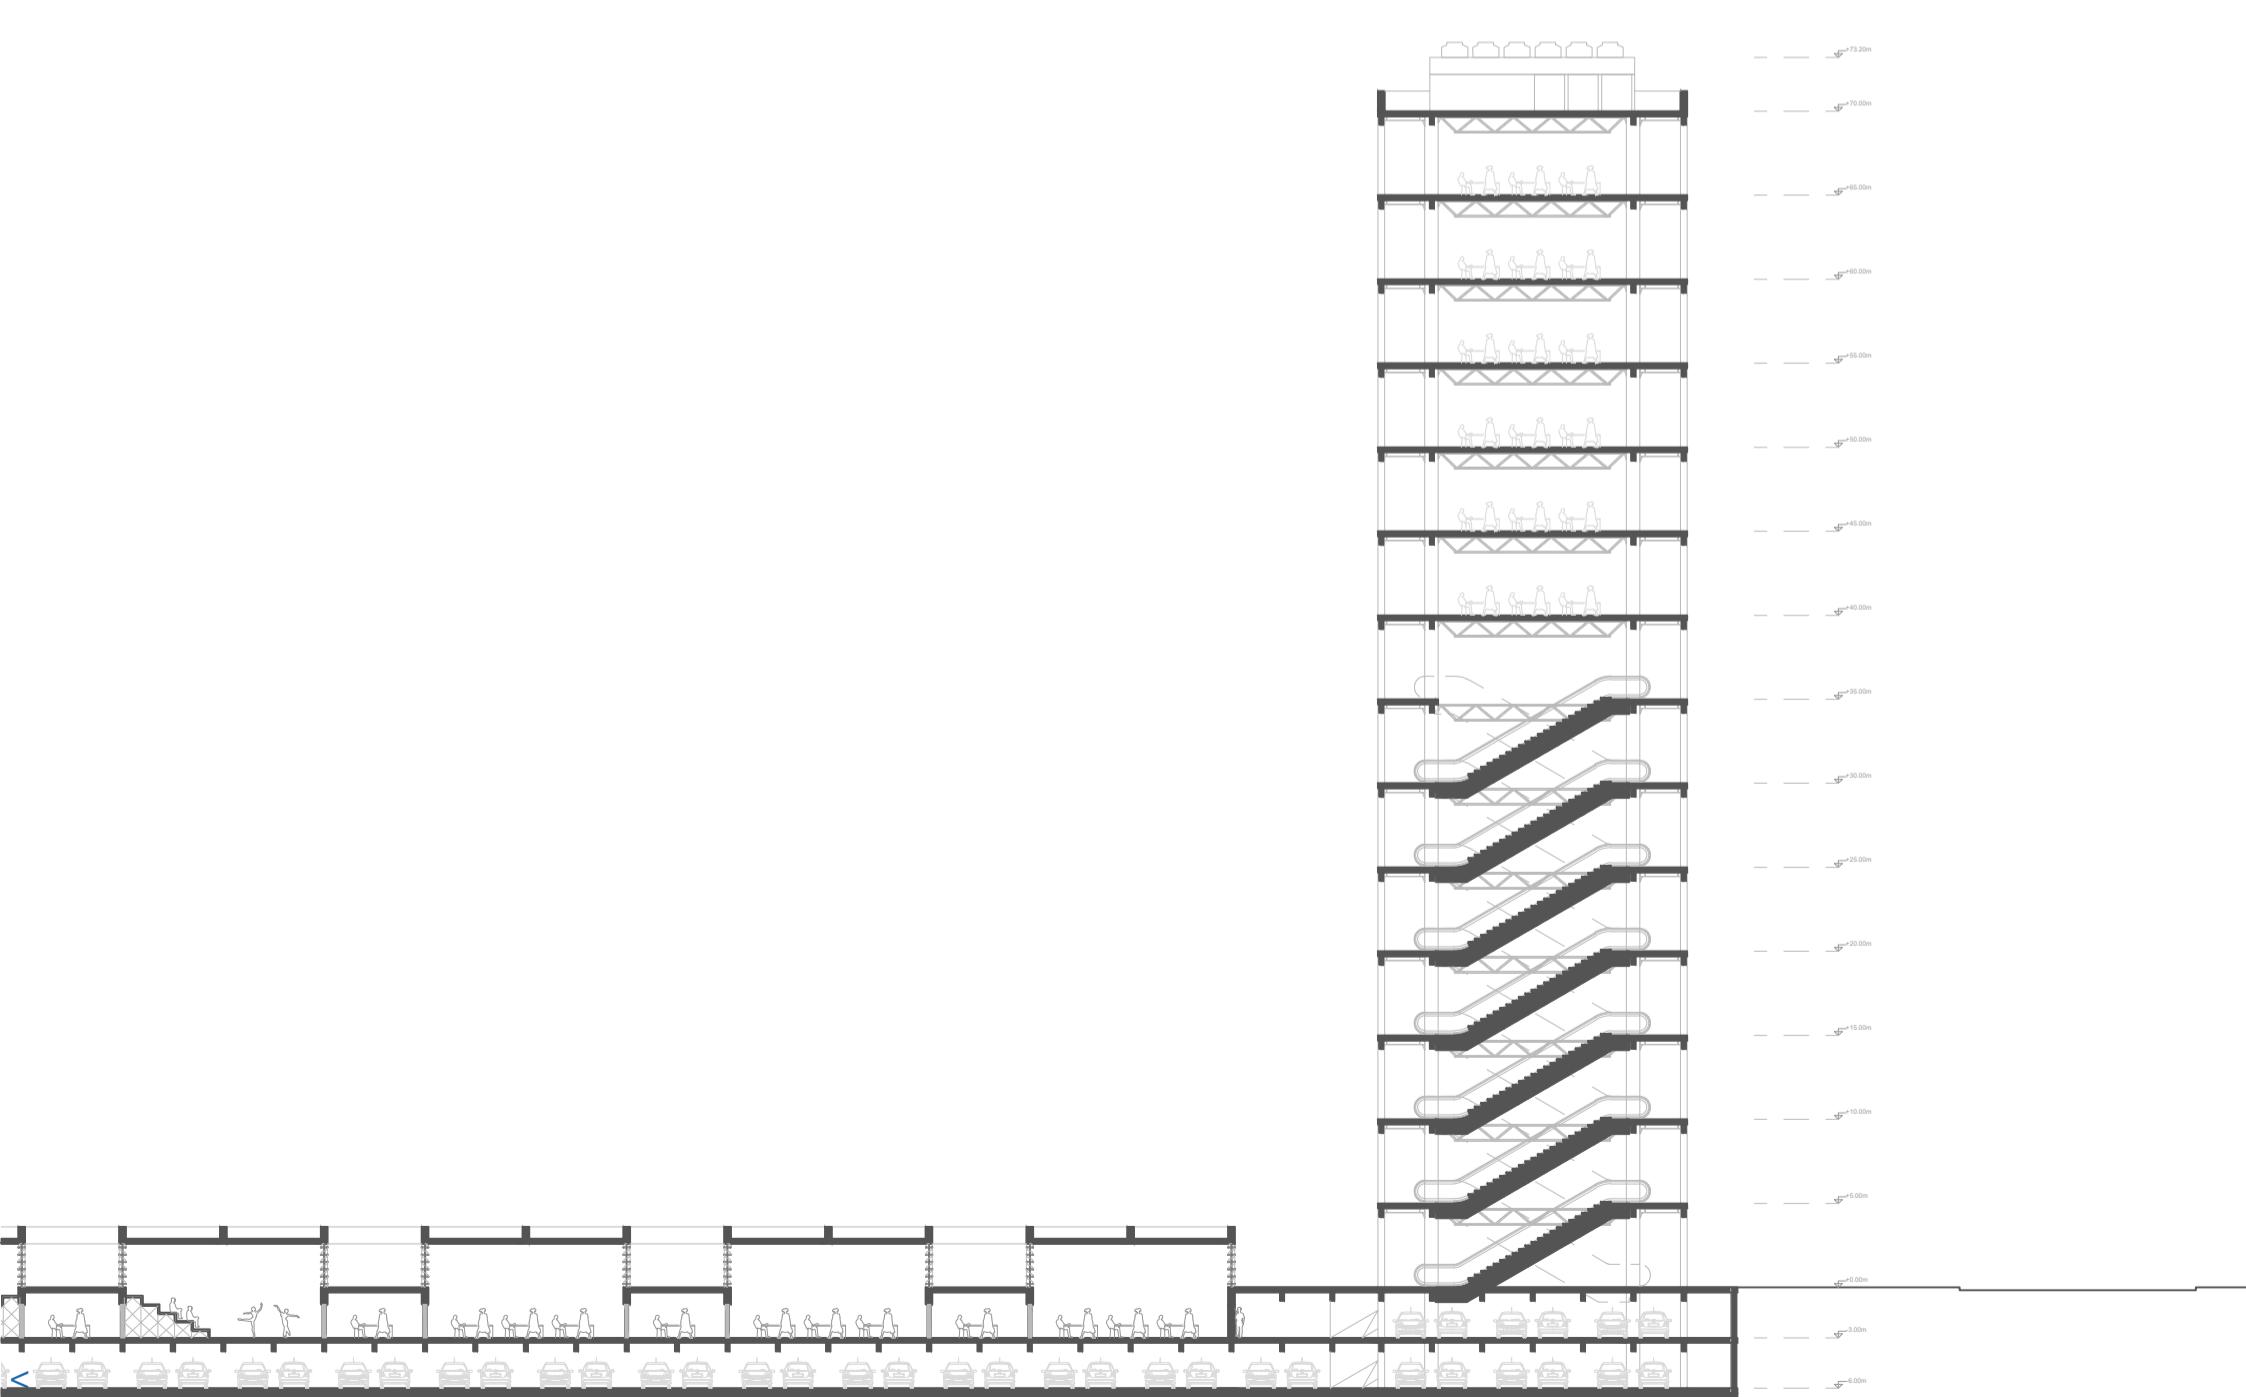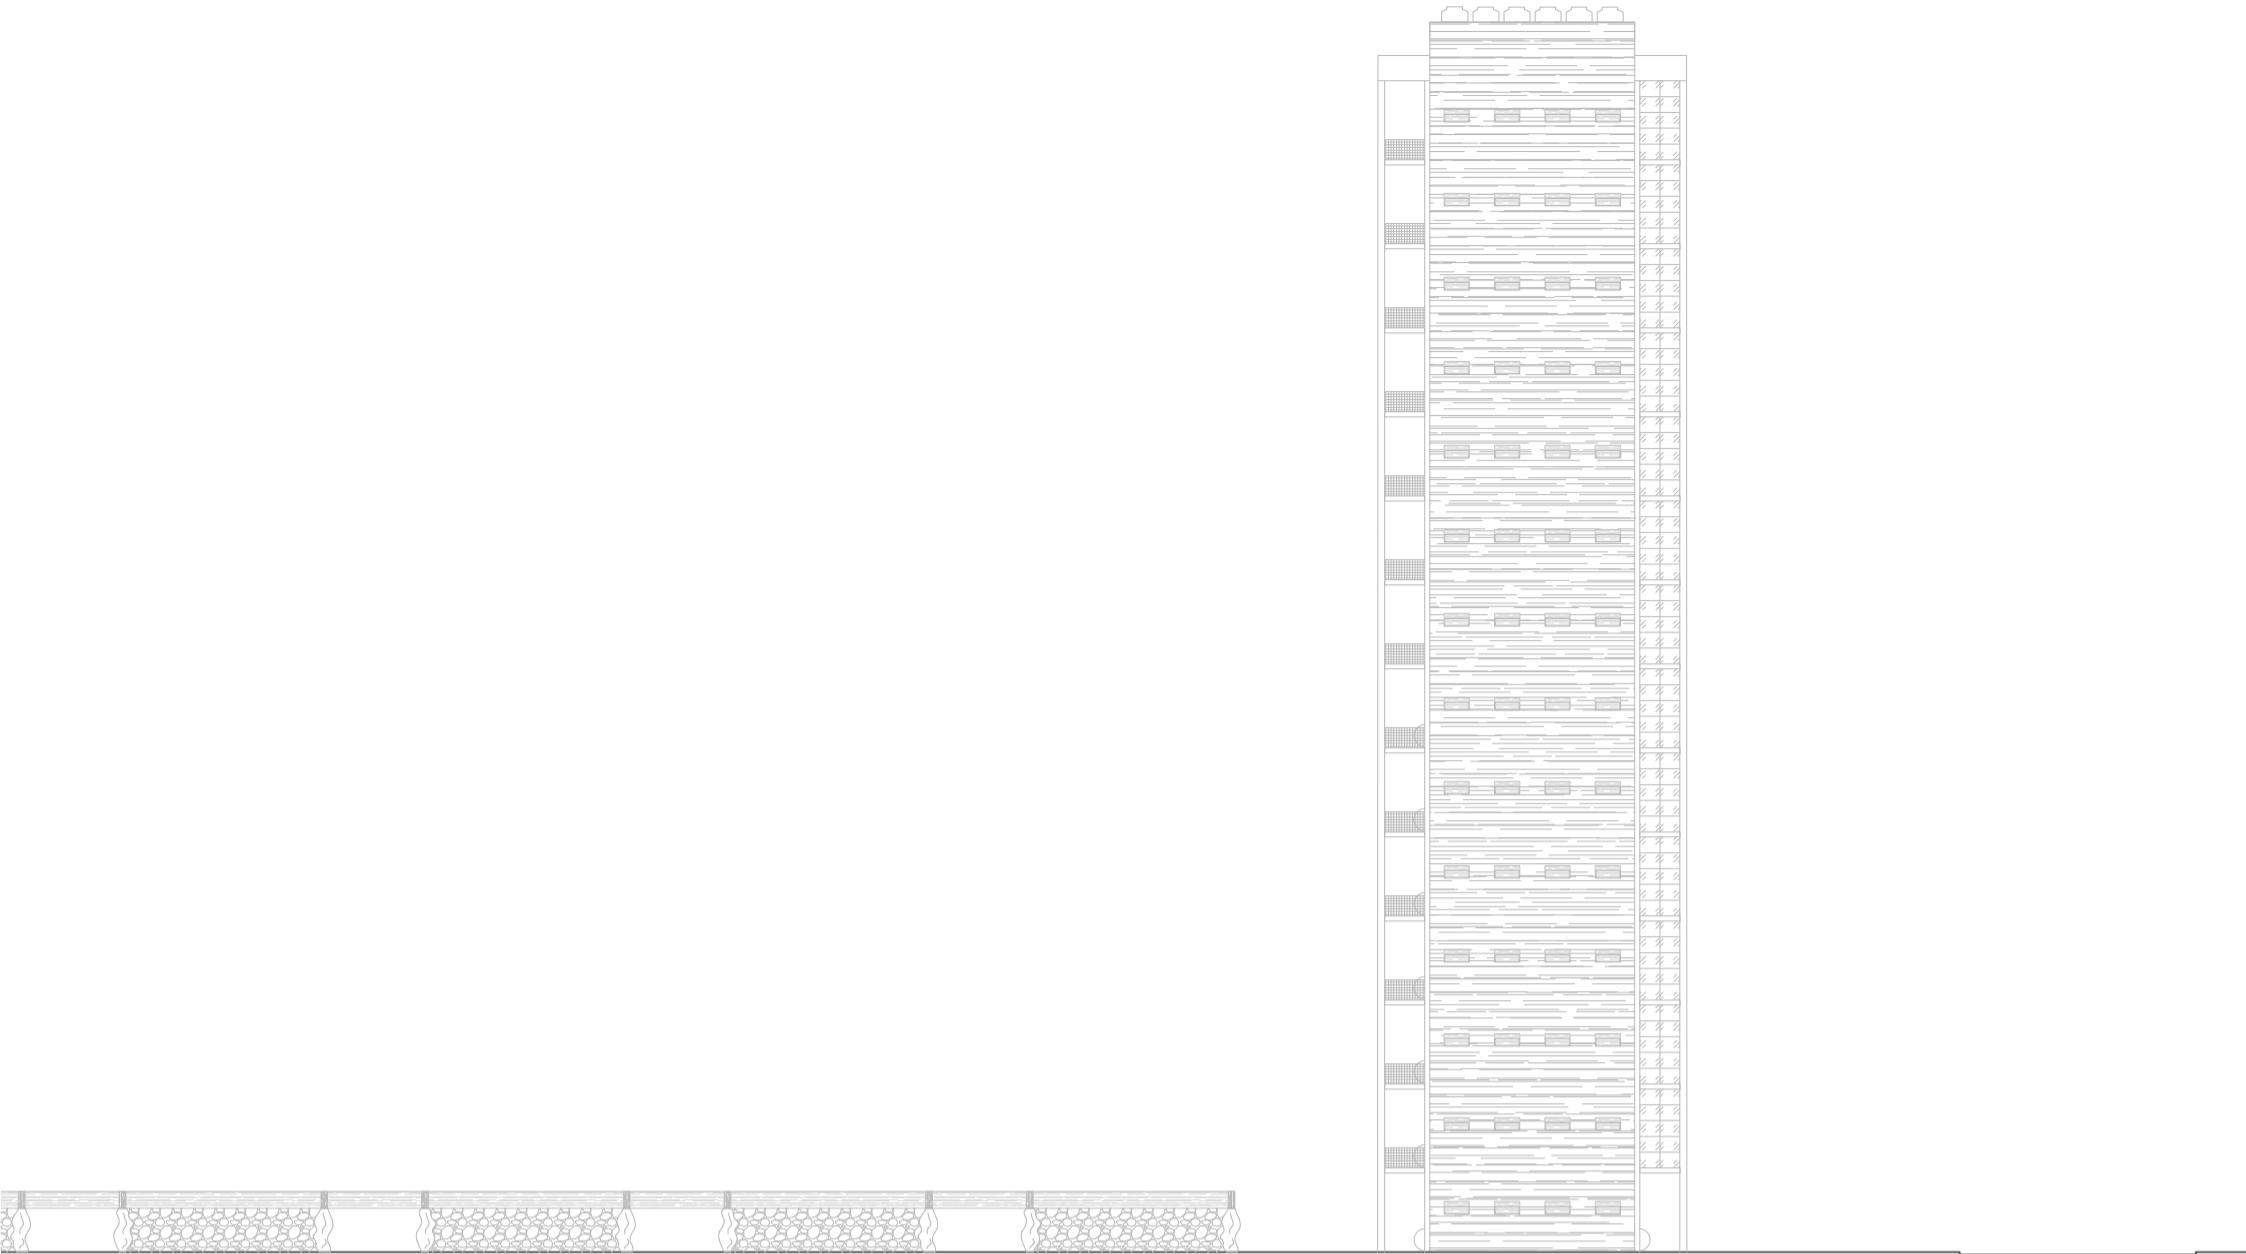


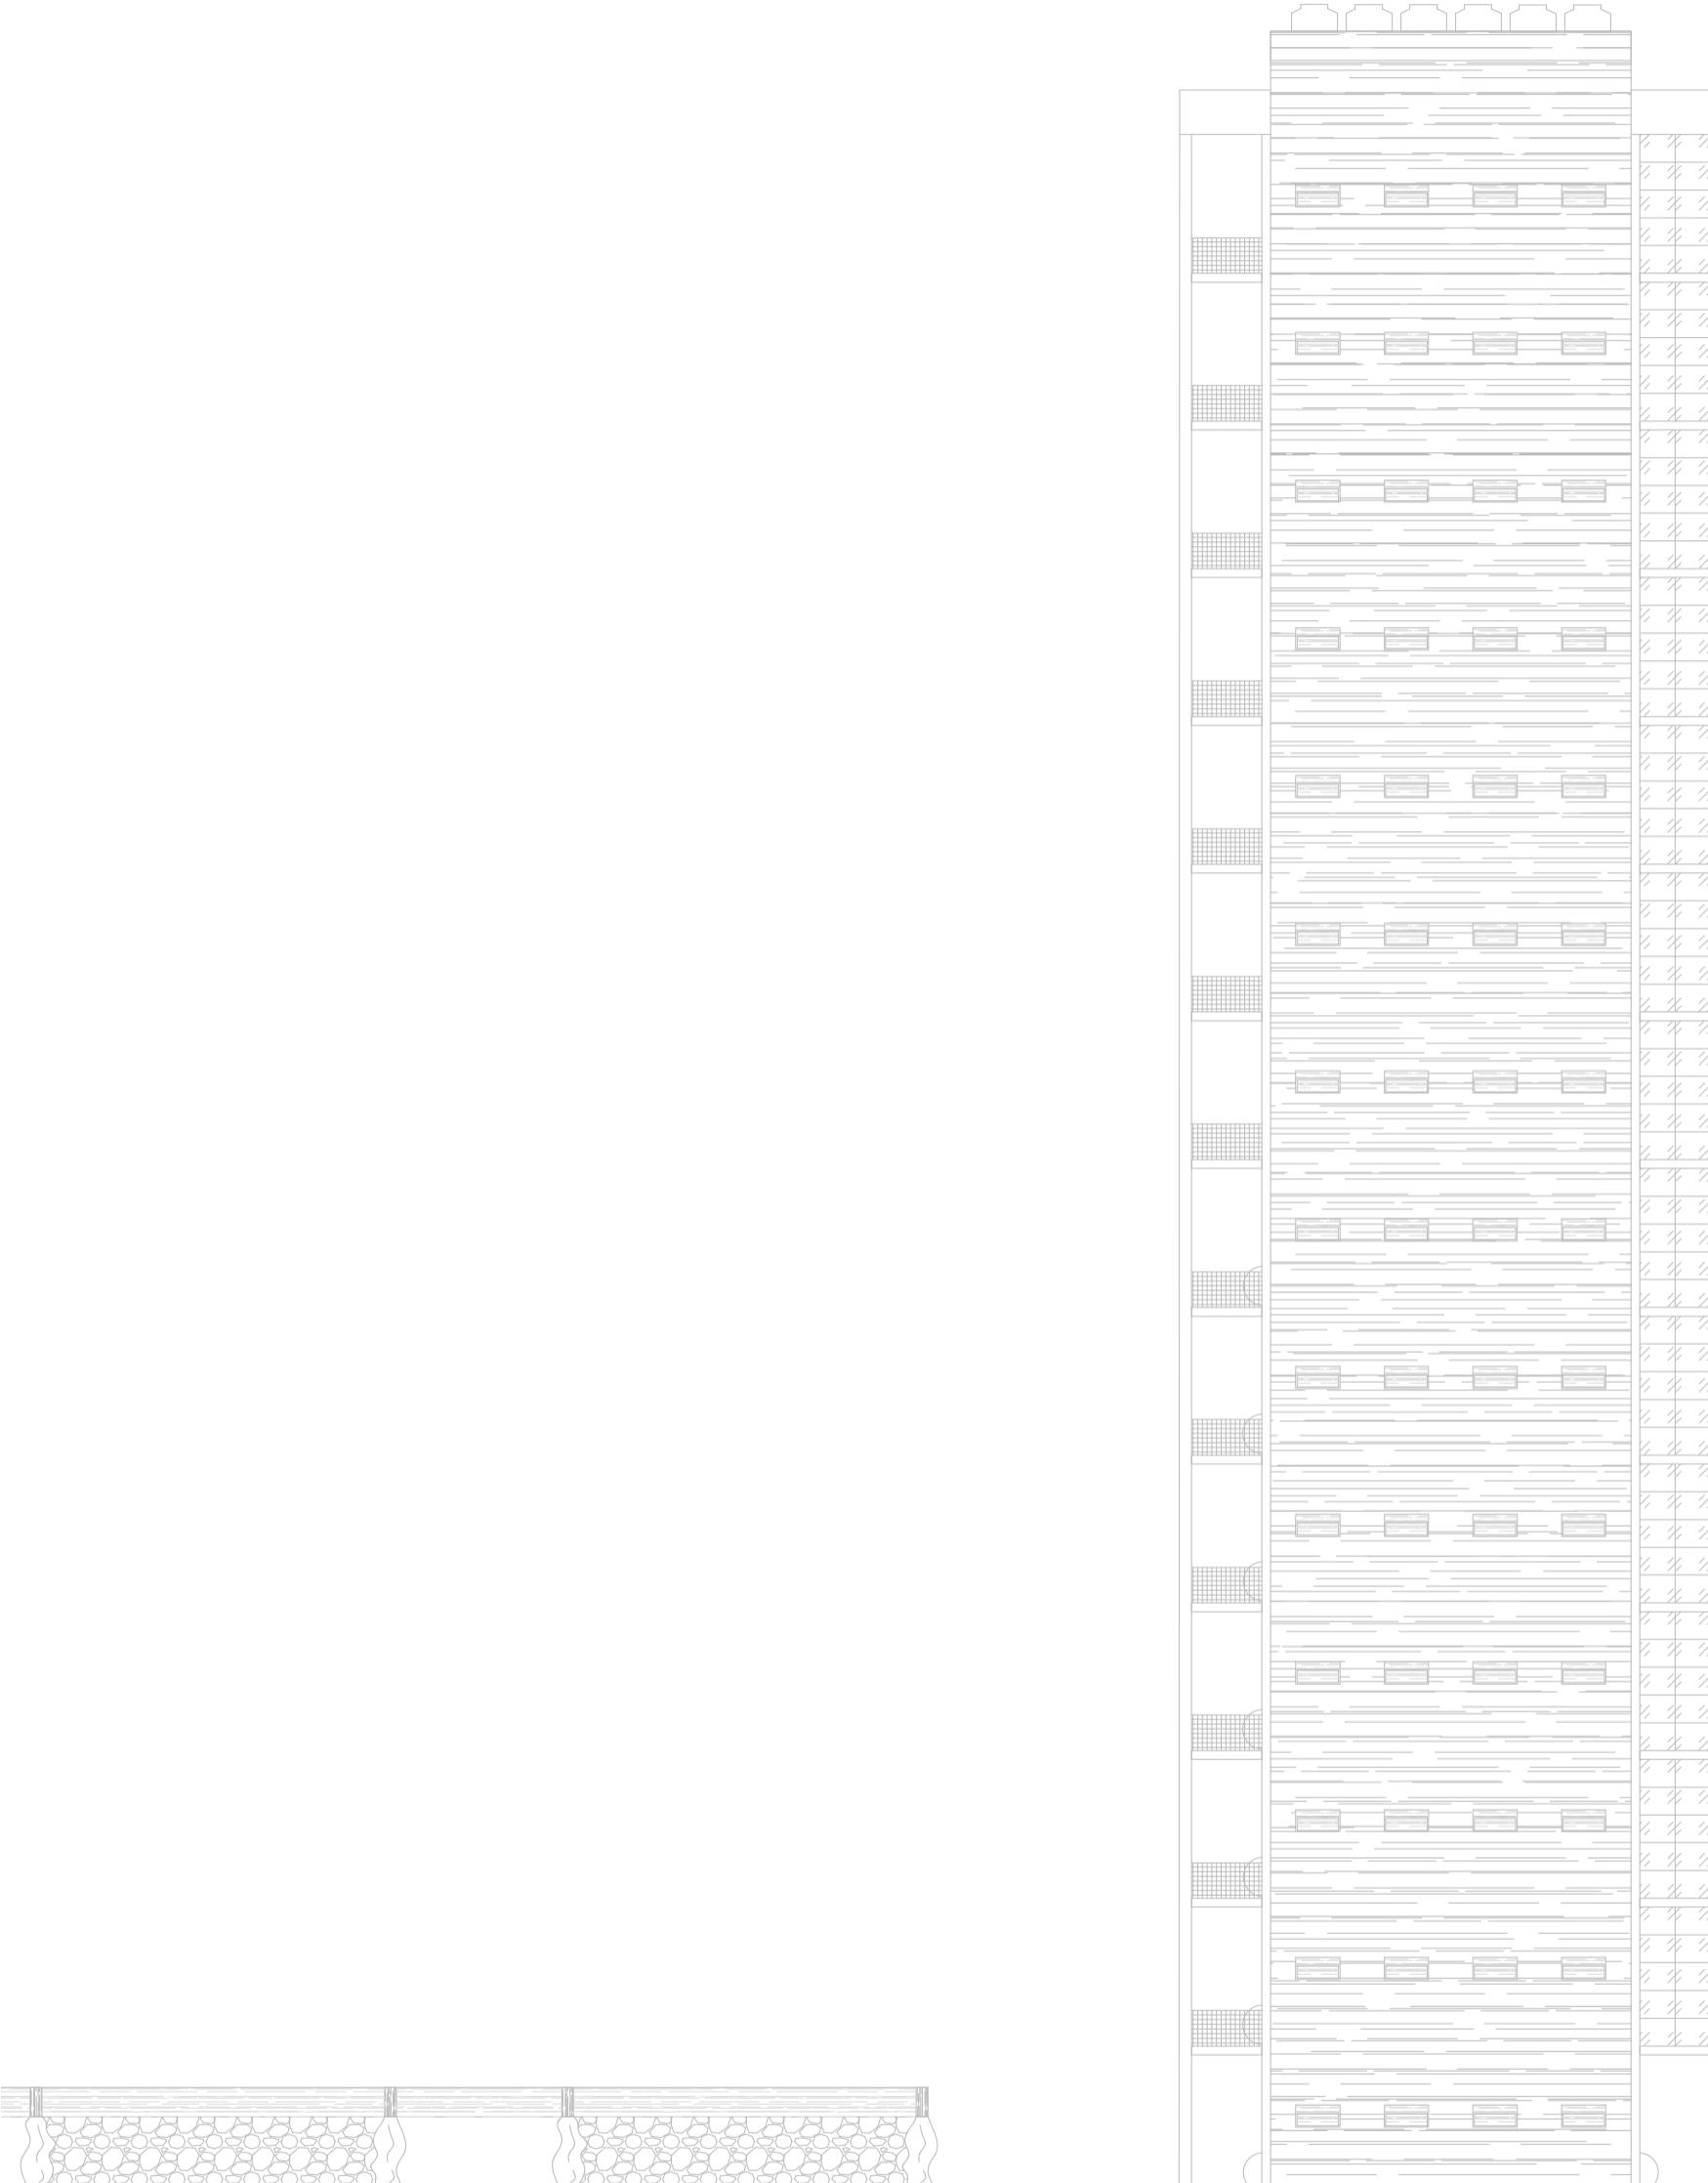

ANILLADO ▲▲▲



0 6 12 18 24


VISTA V2 1:250

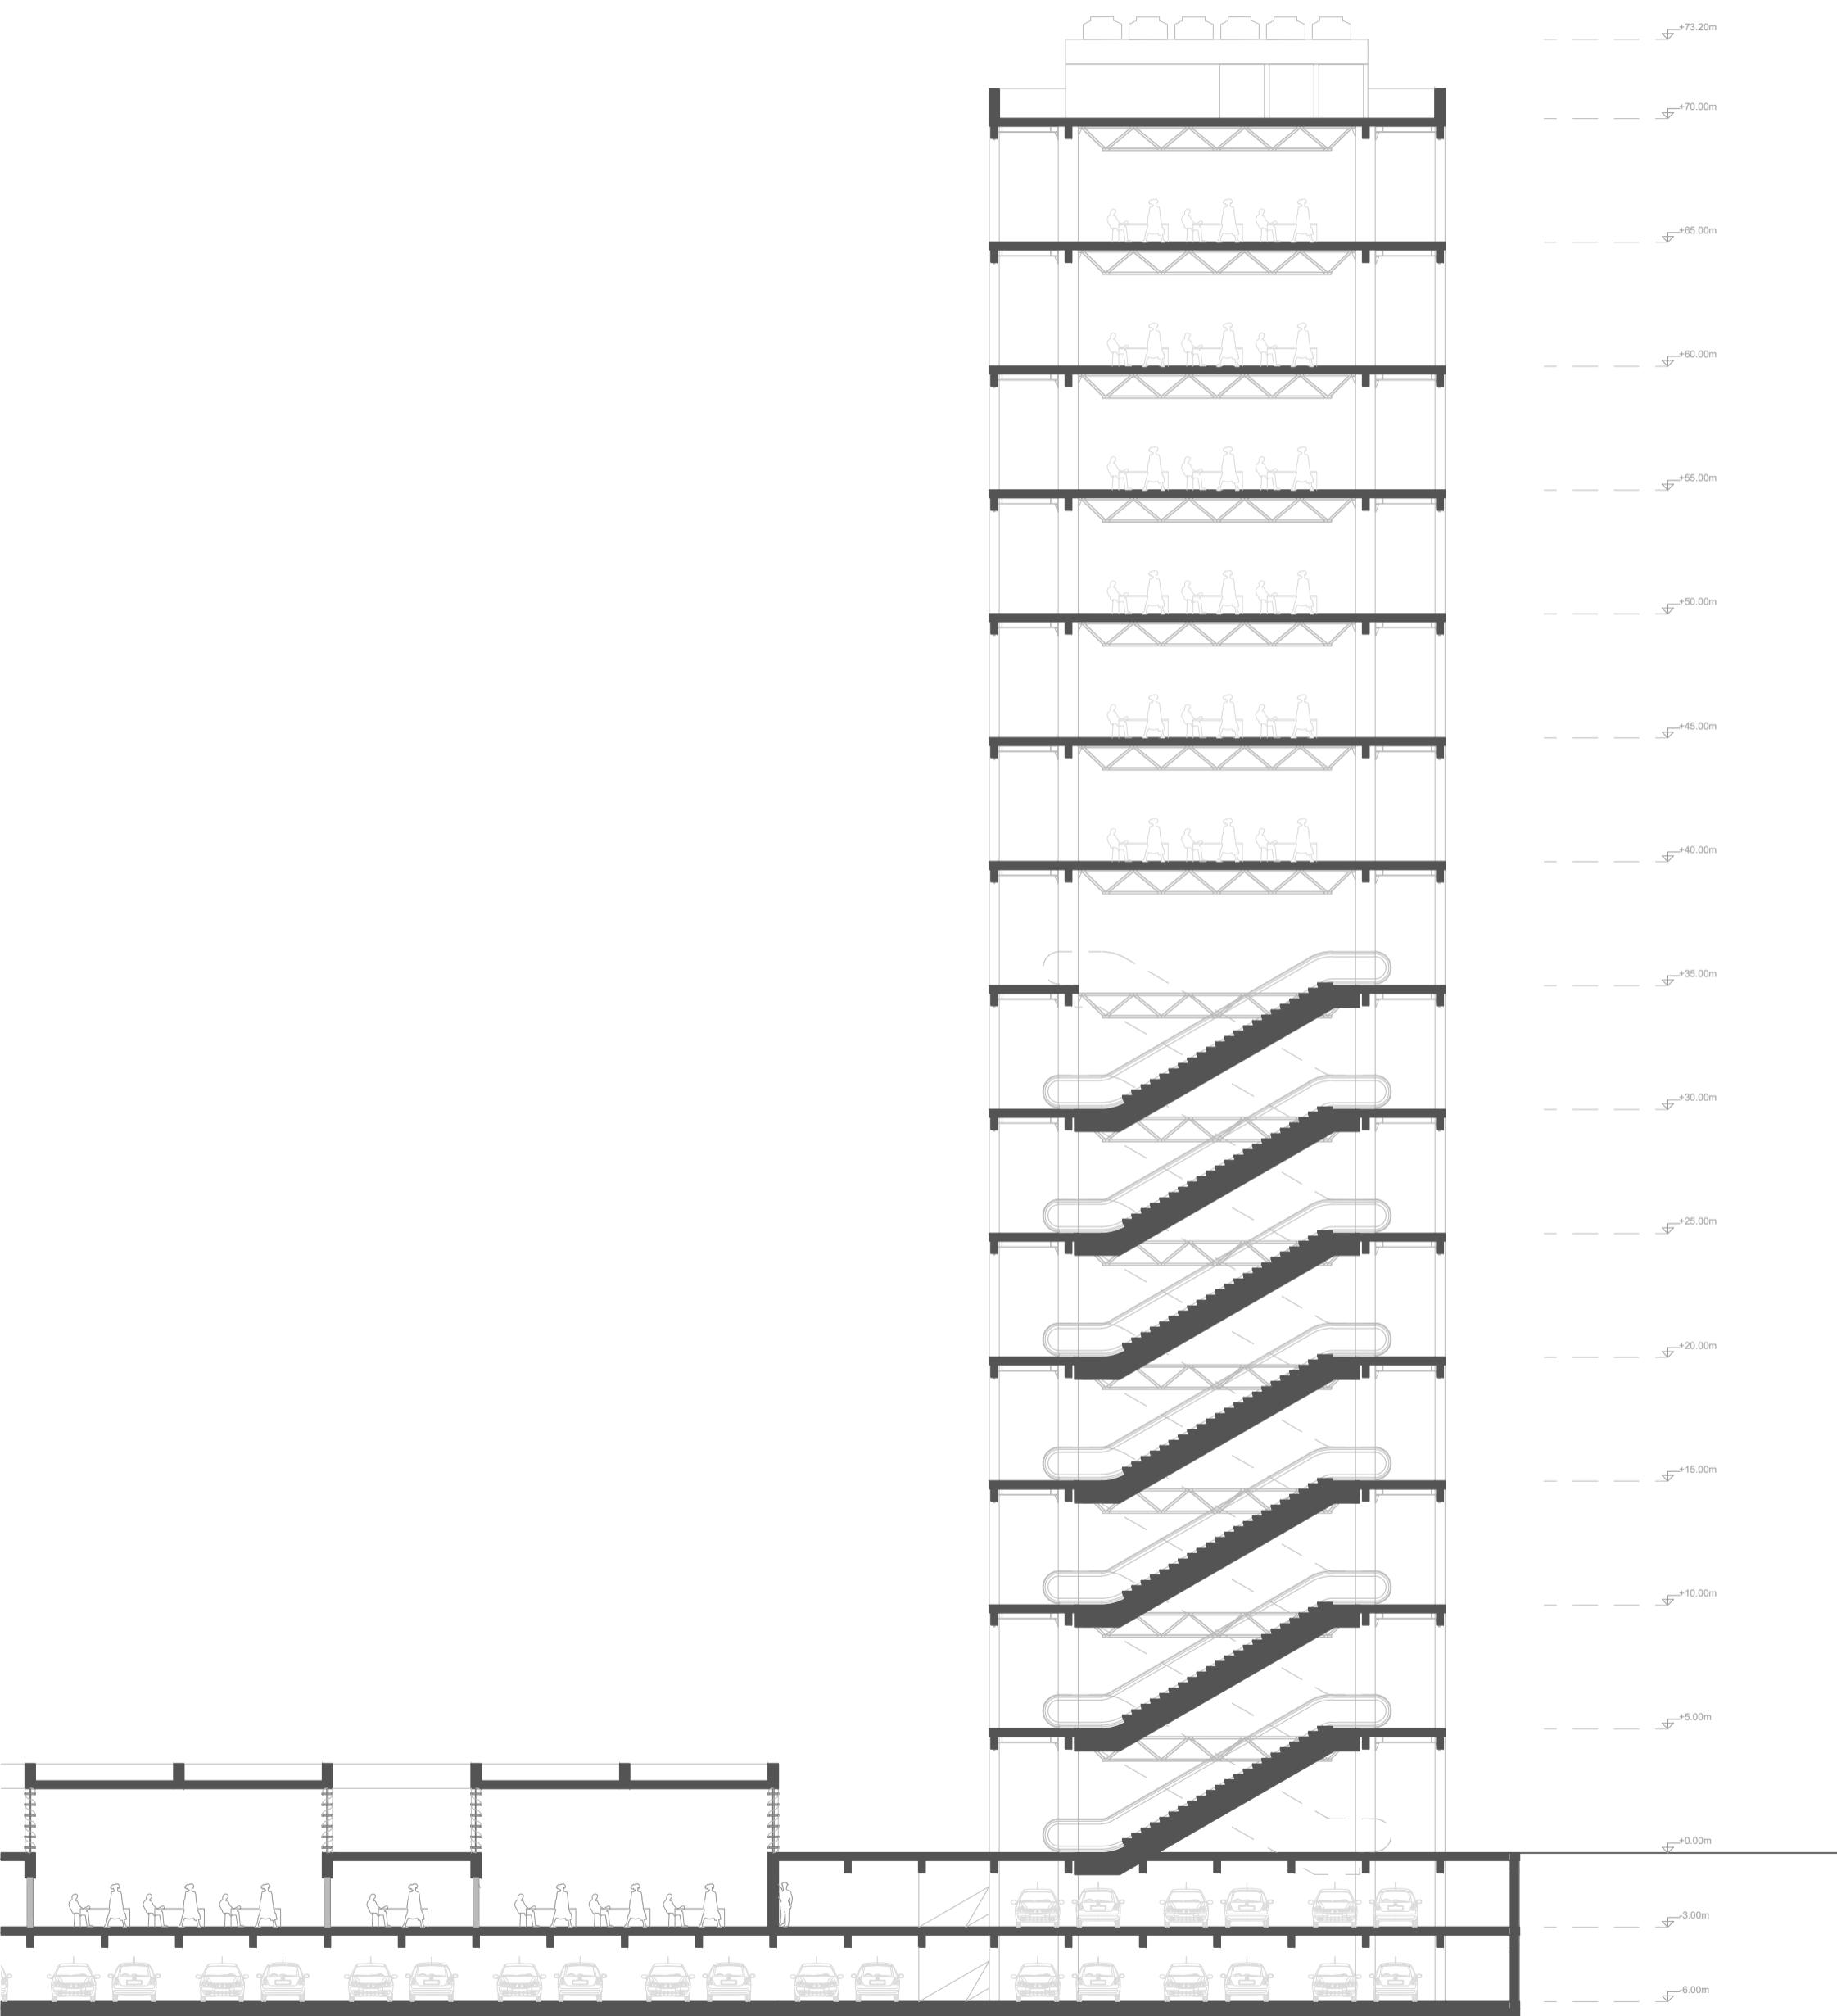

0 6 12 18 24

Corte C2 1:250

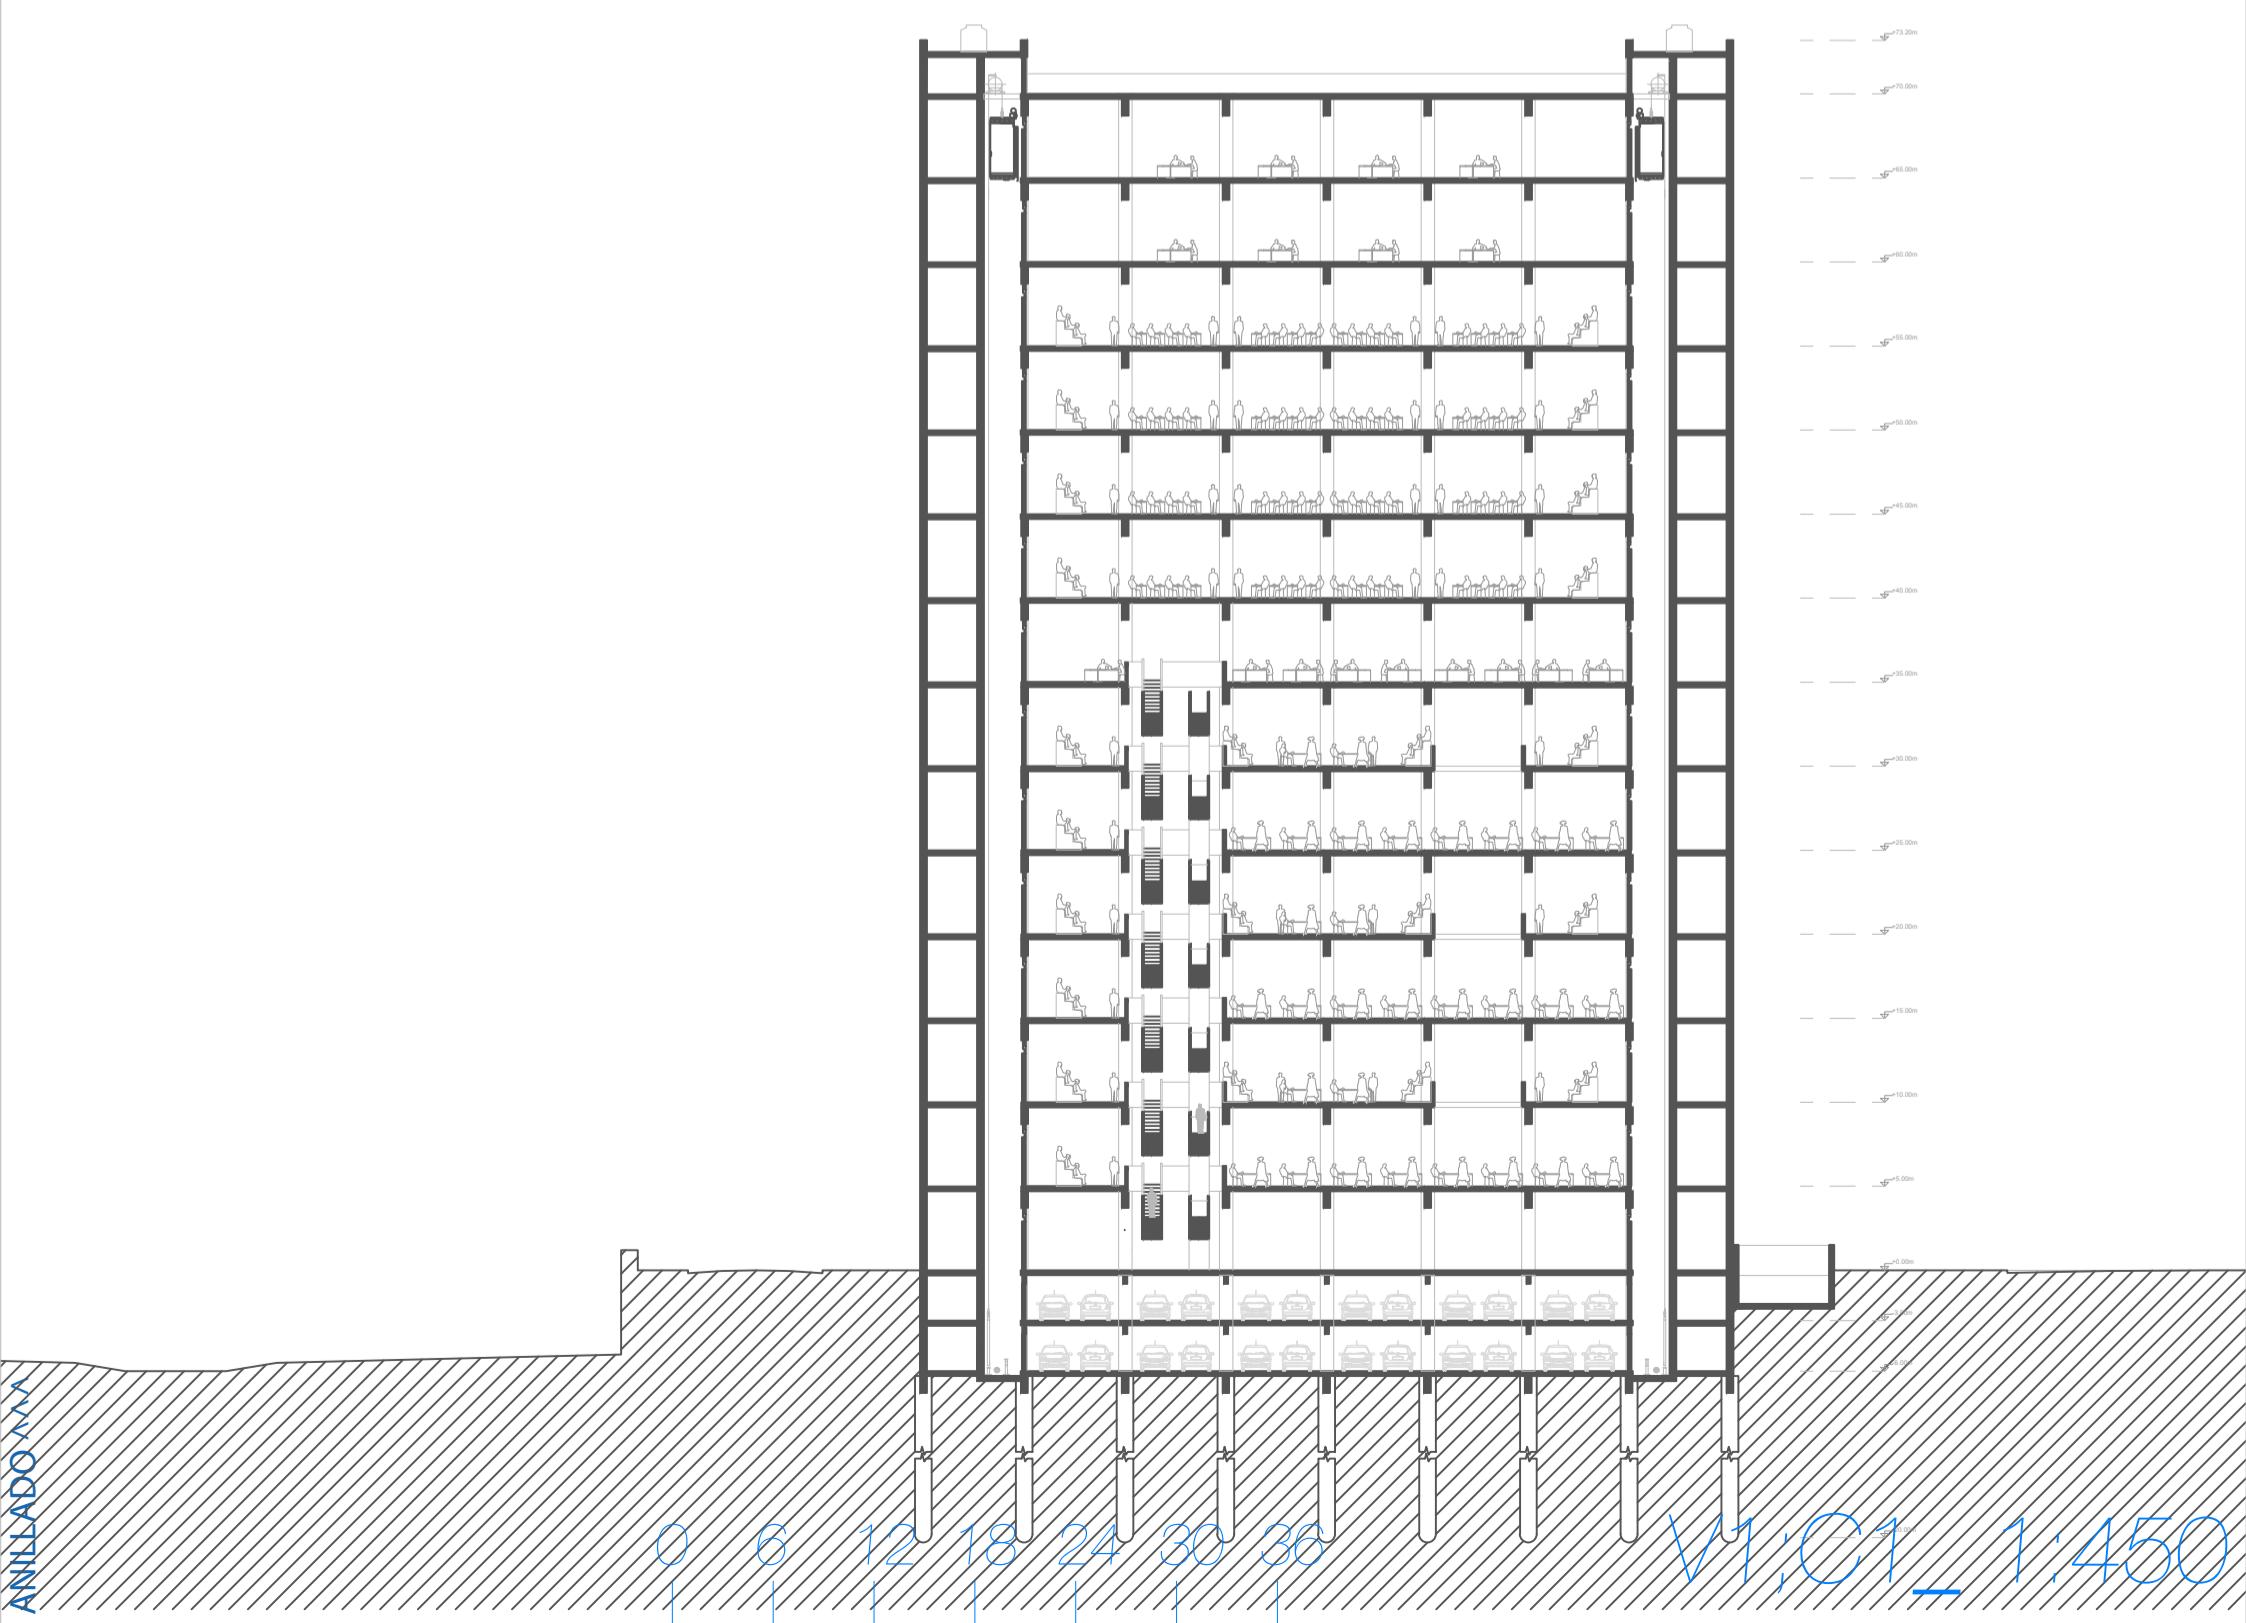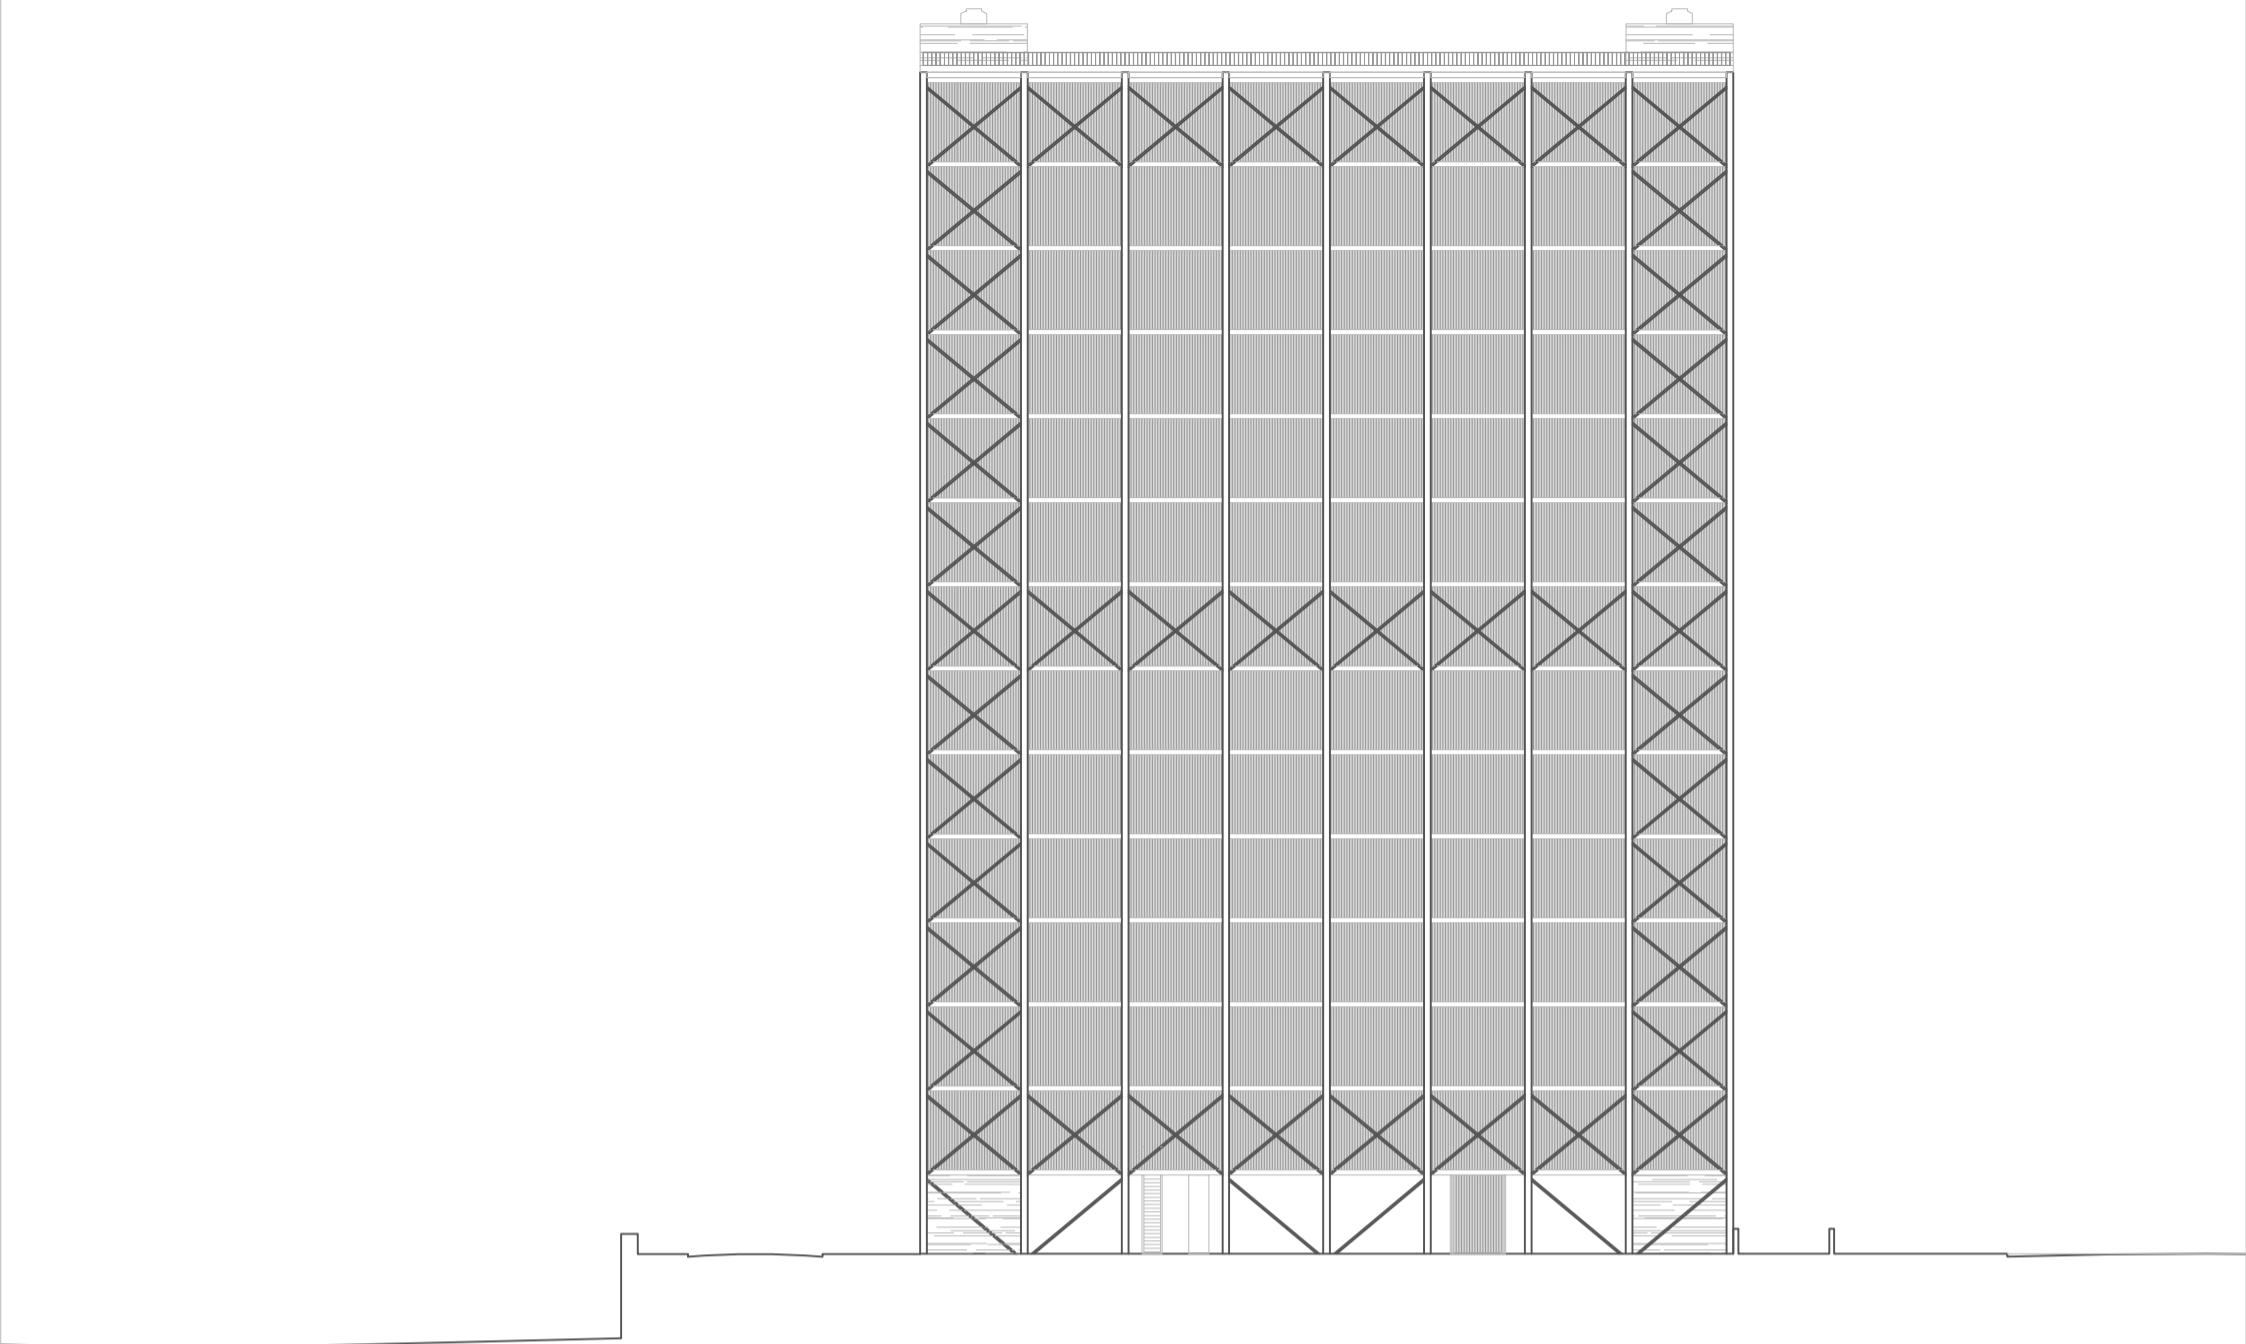


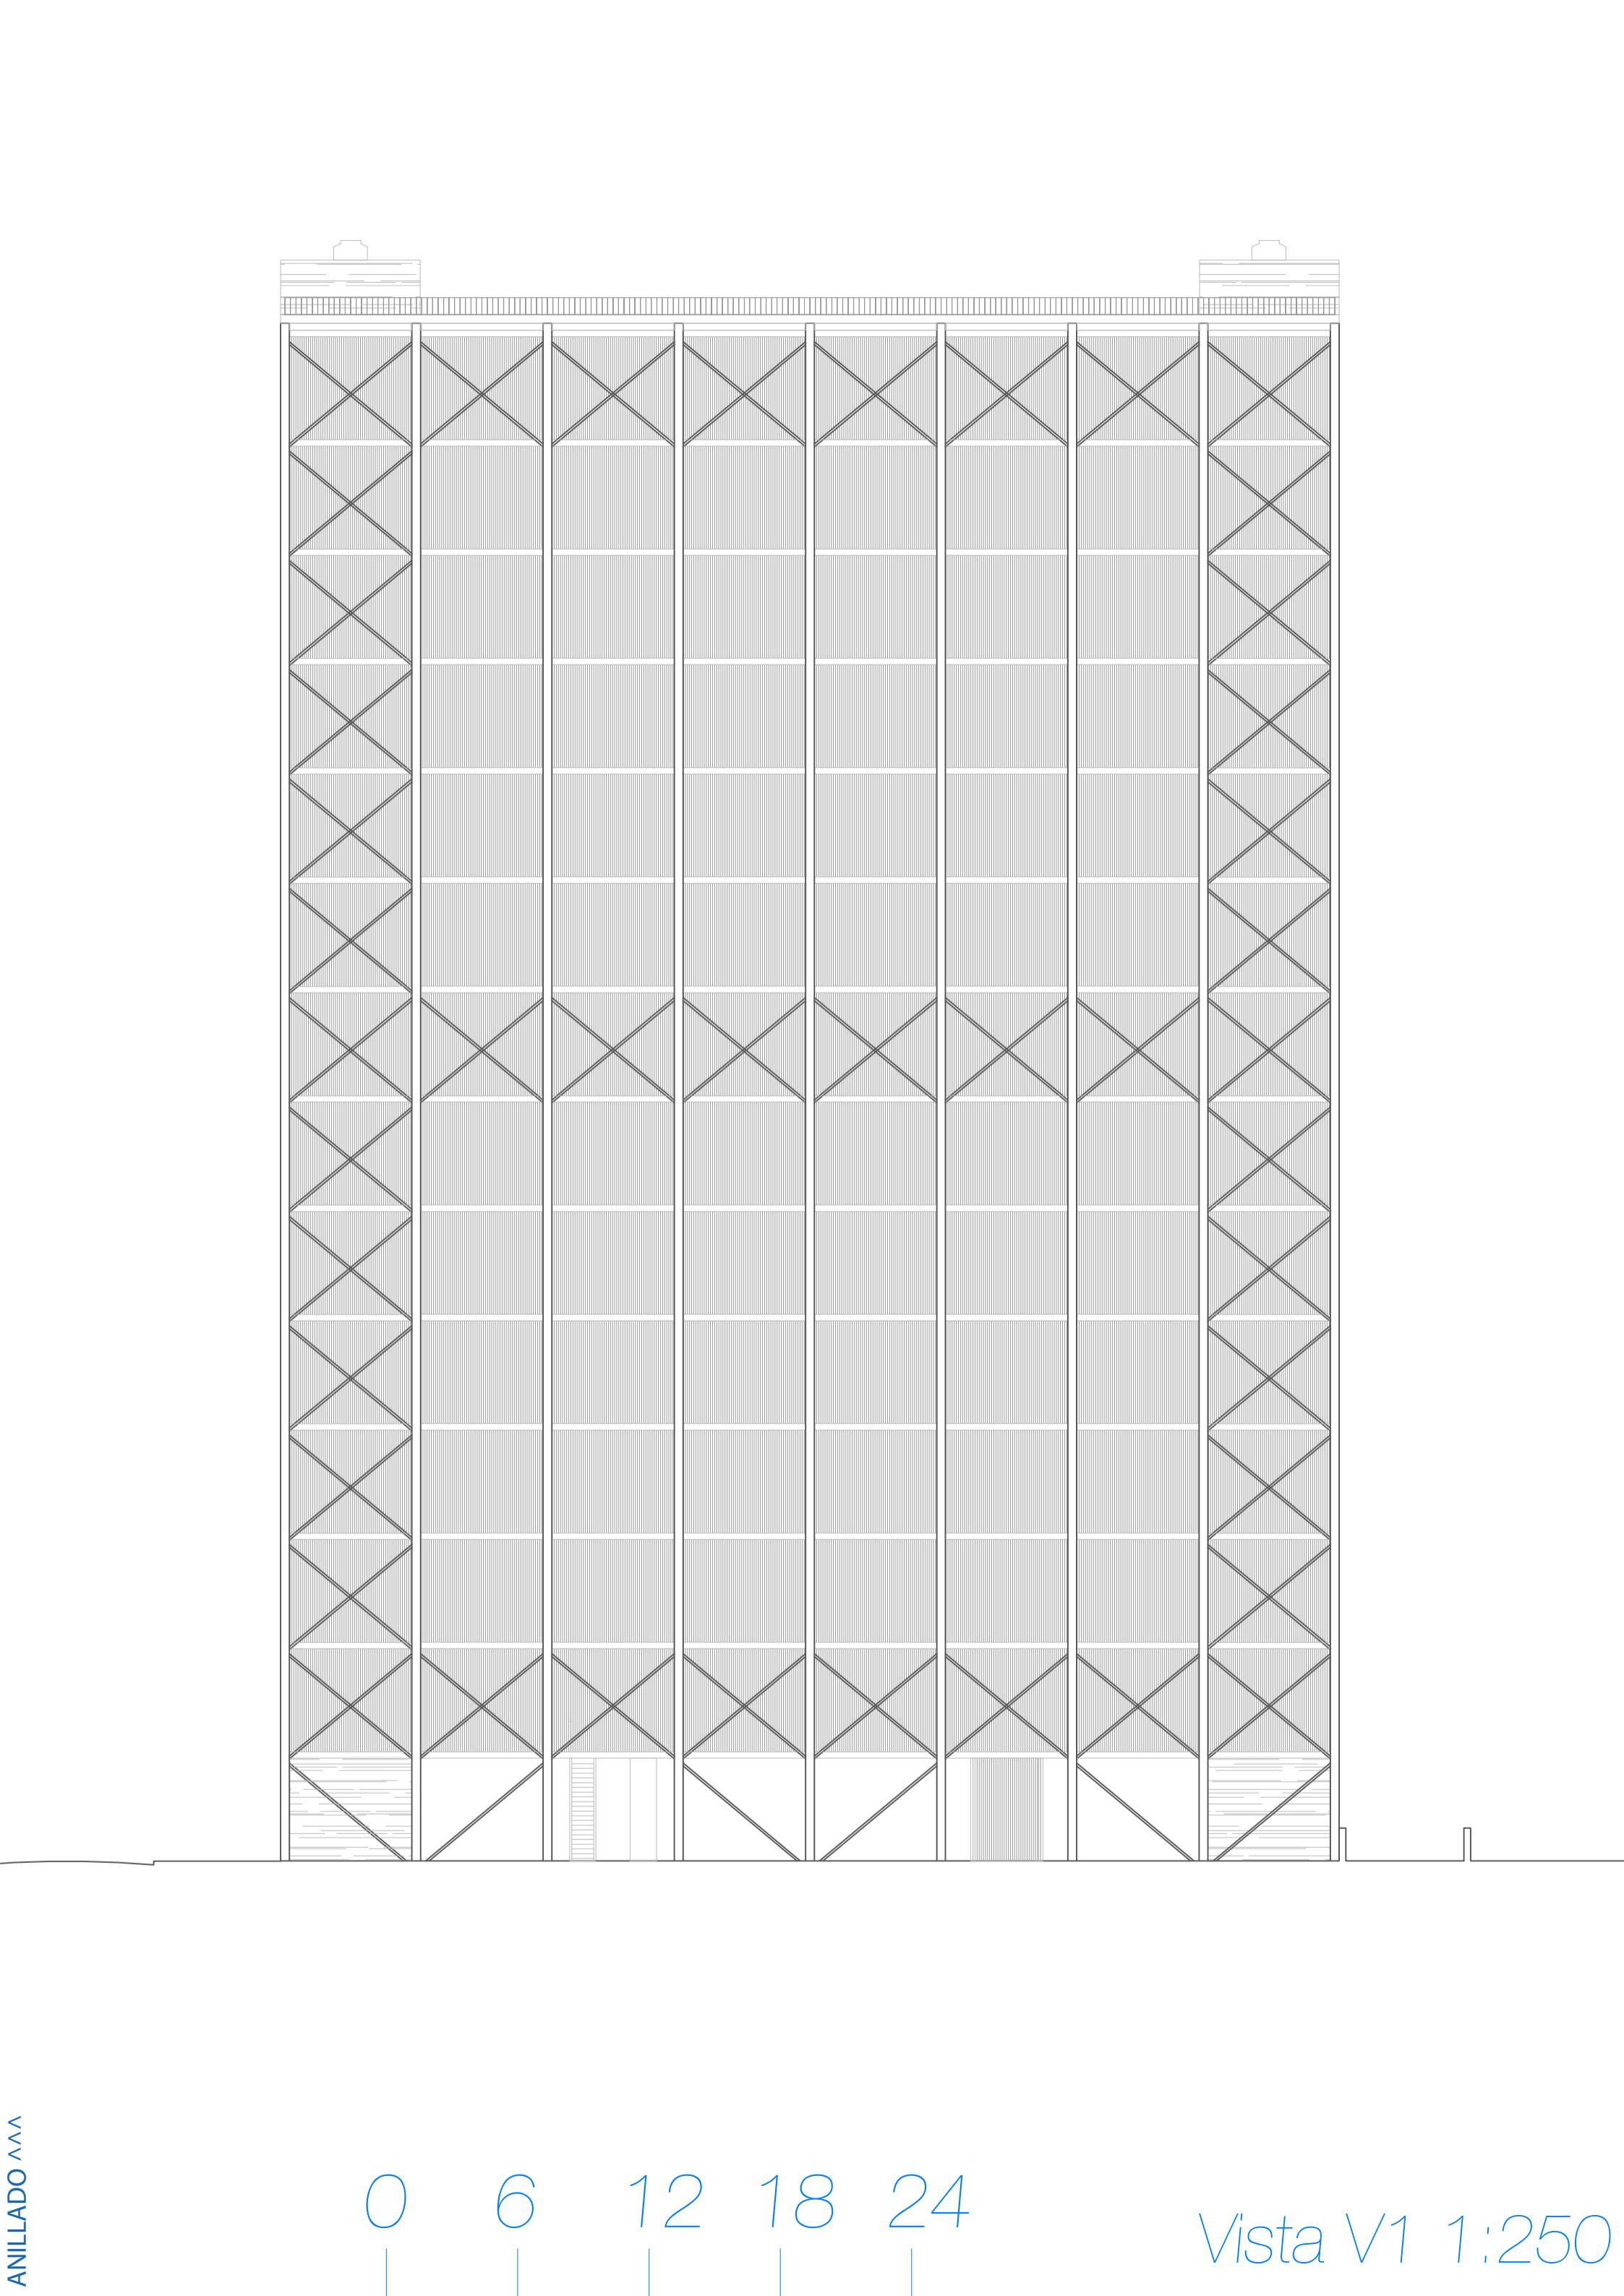


ANILLADO ^^\^

0 6 12 18 24

Vista V1 1:250

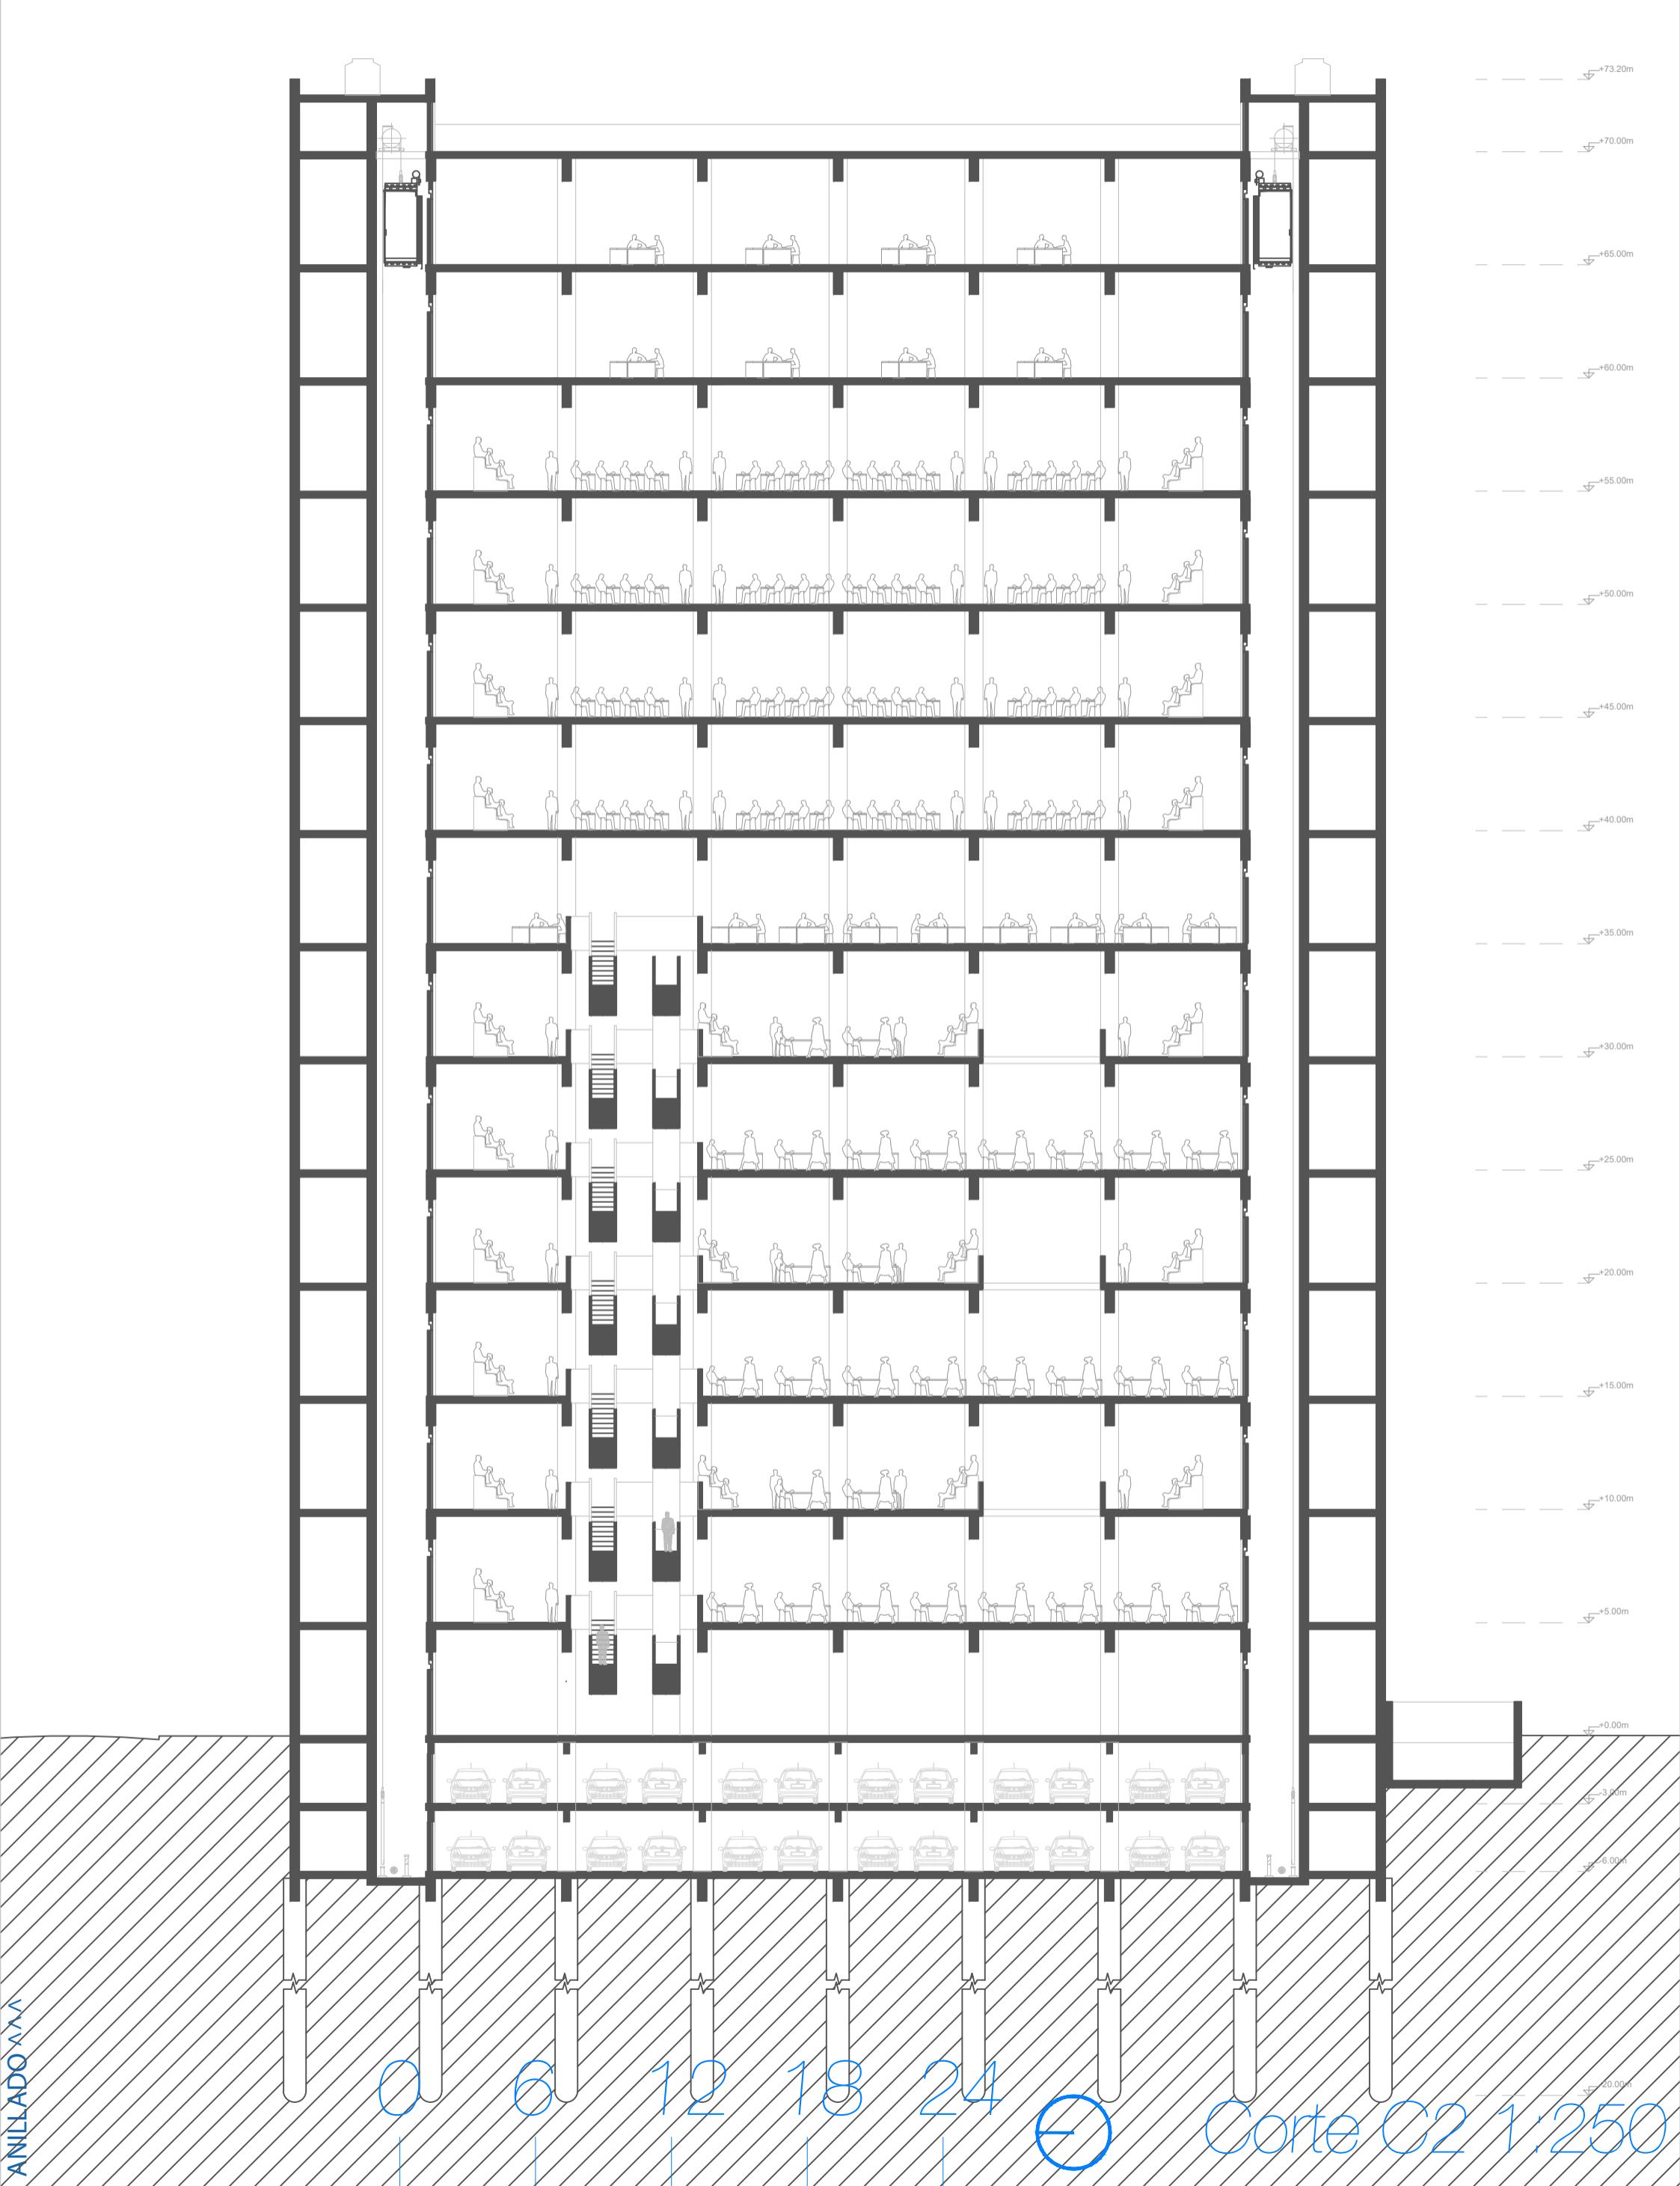


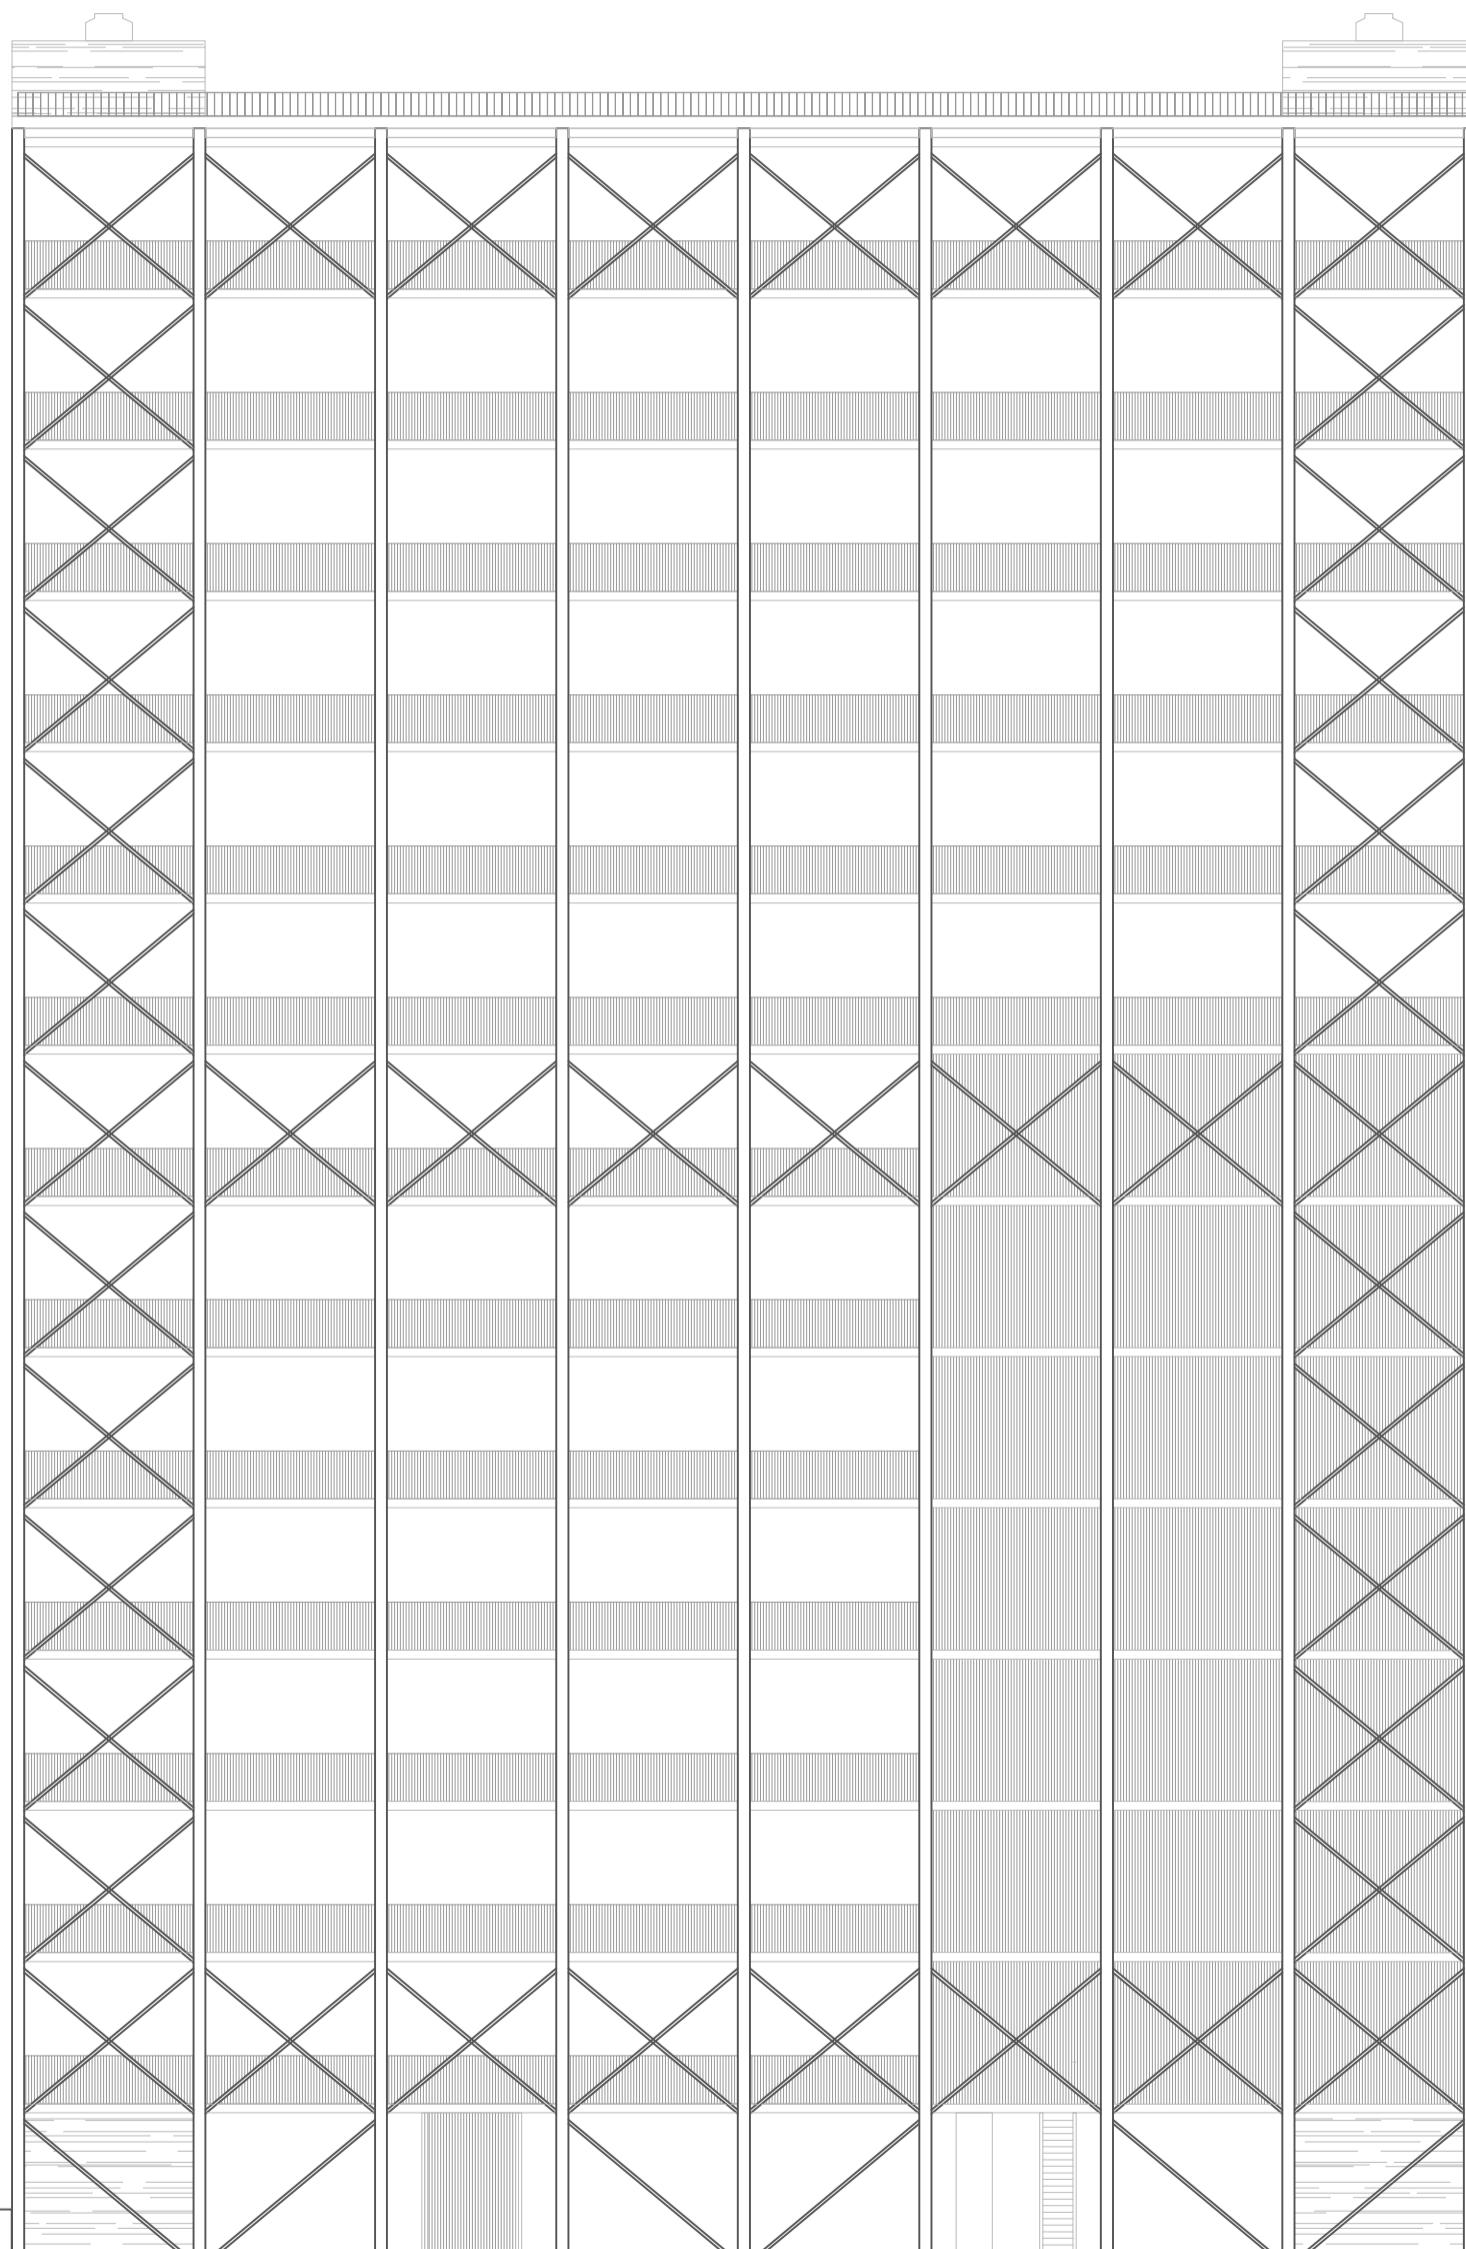



0 6 12 18 24


Vista V3 1:250




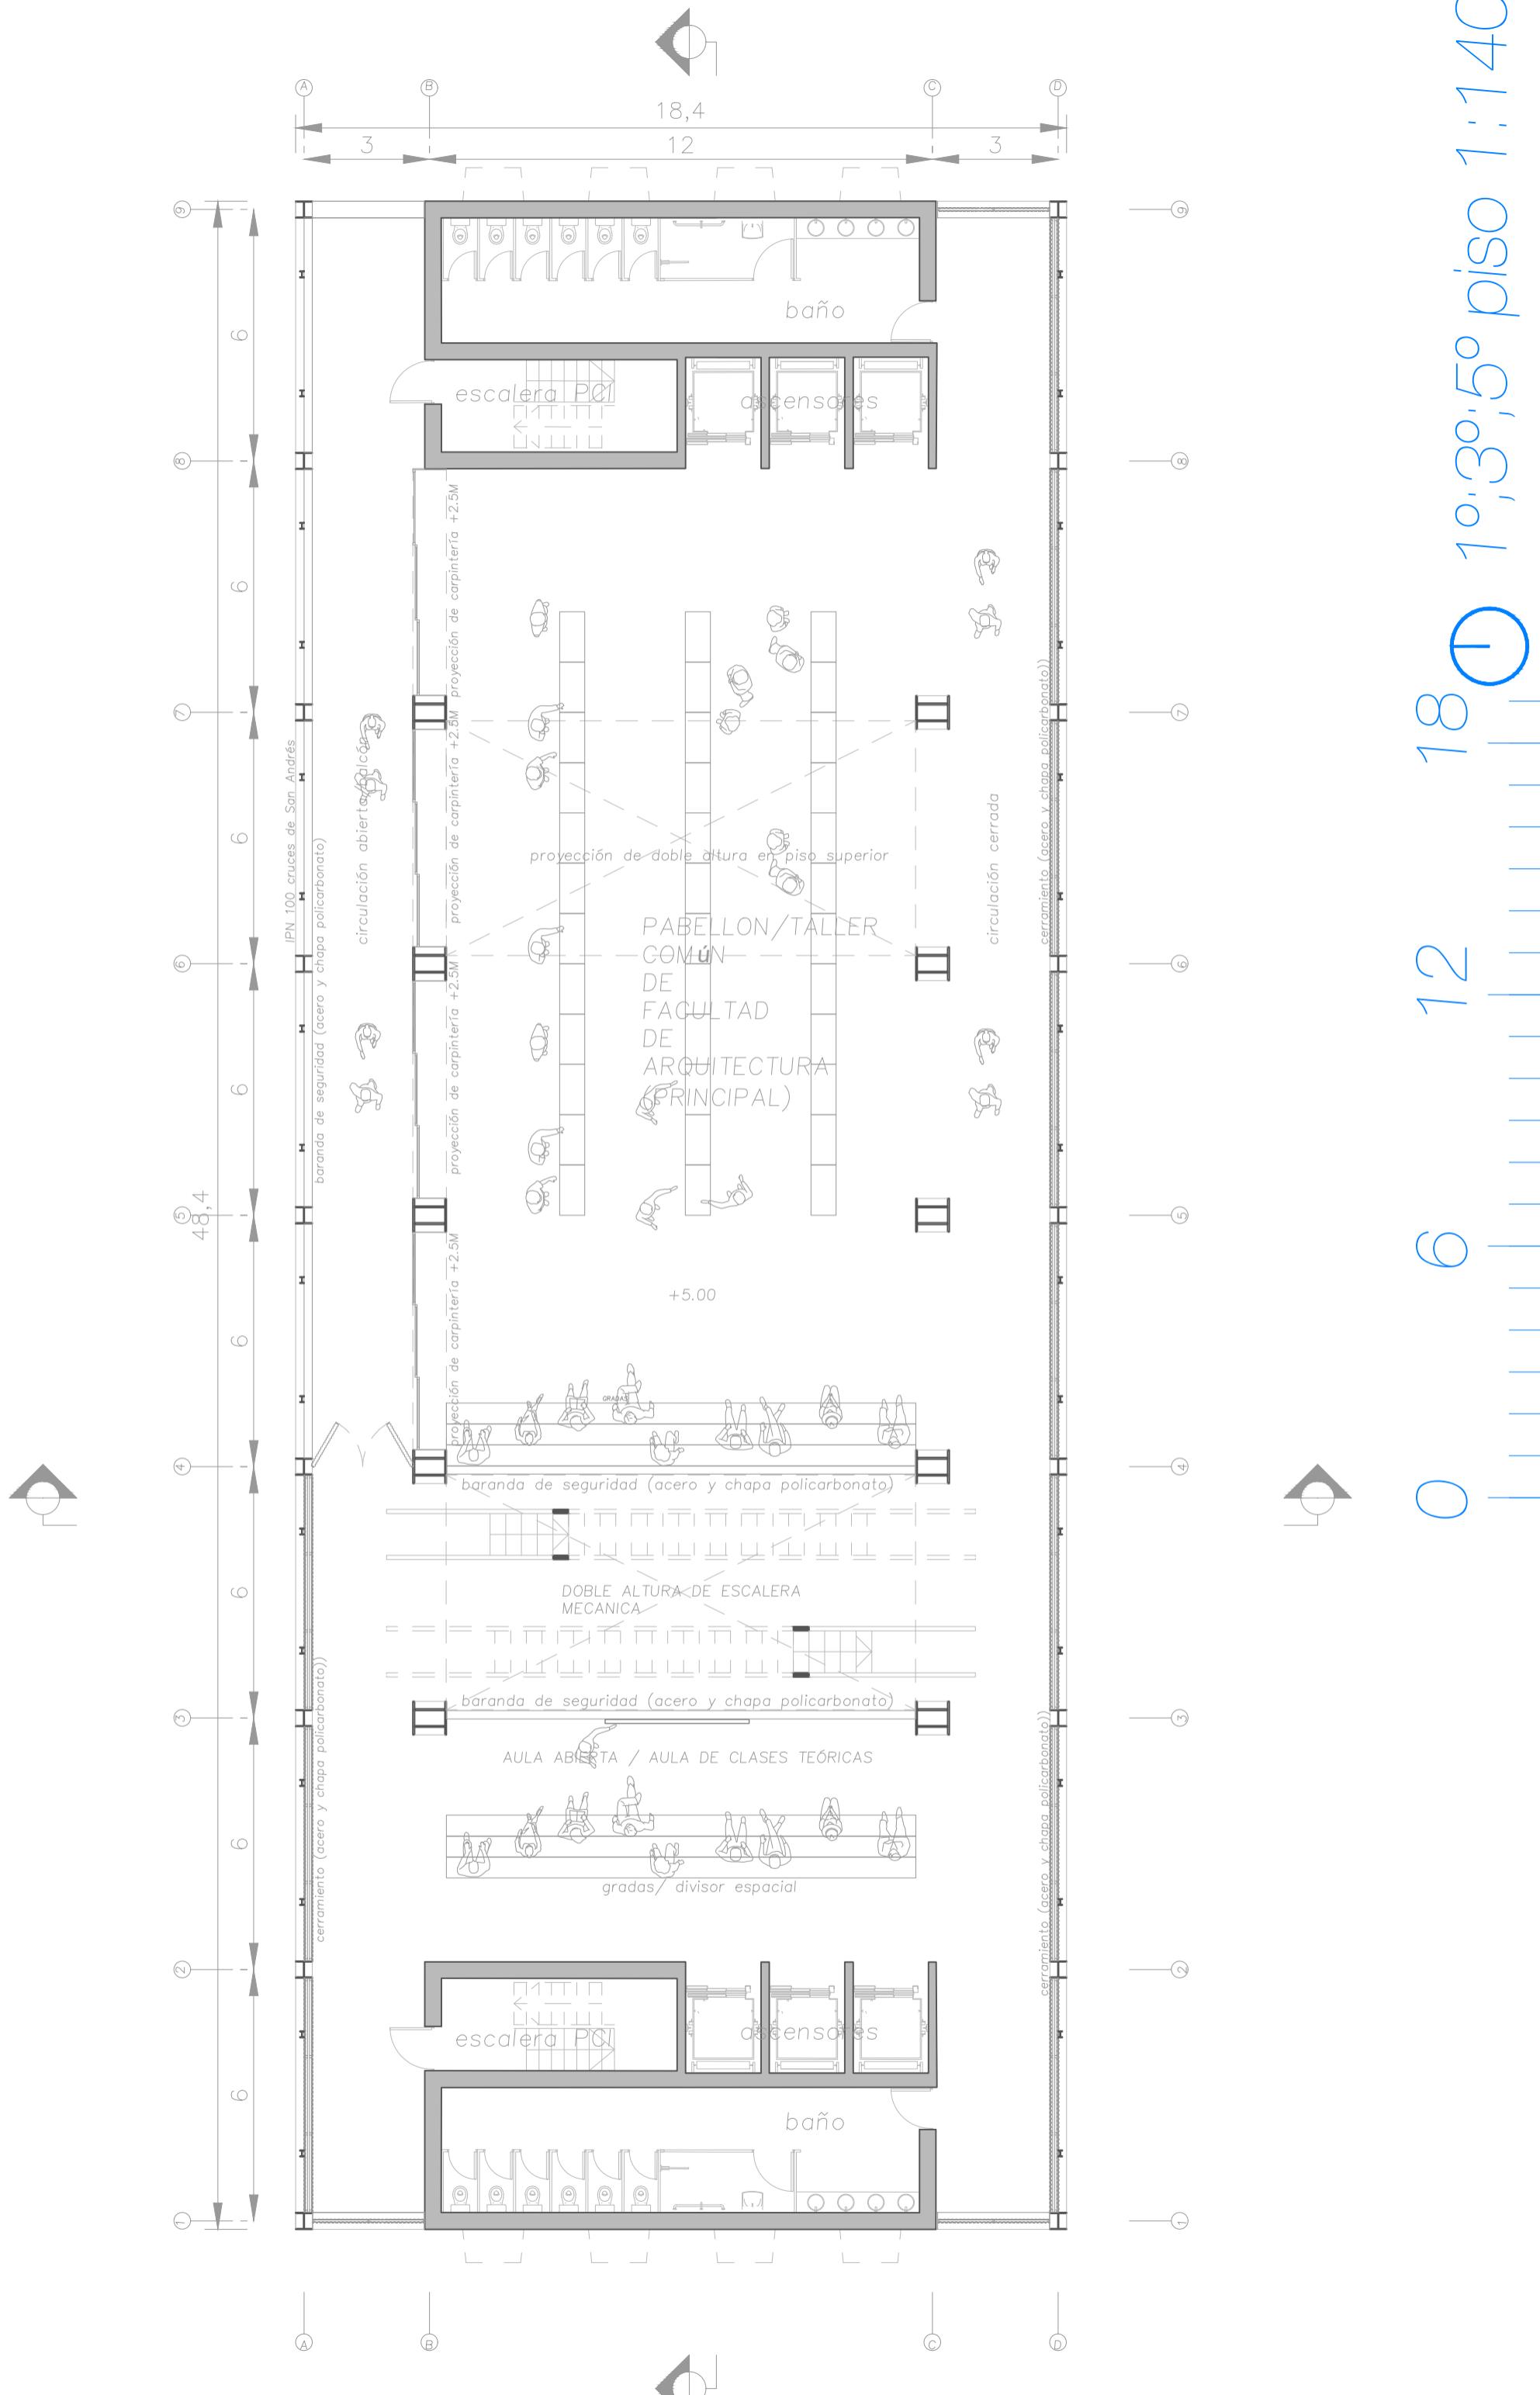


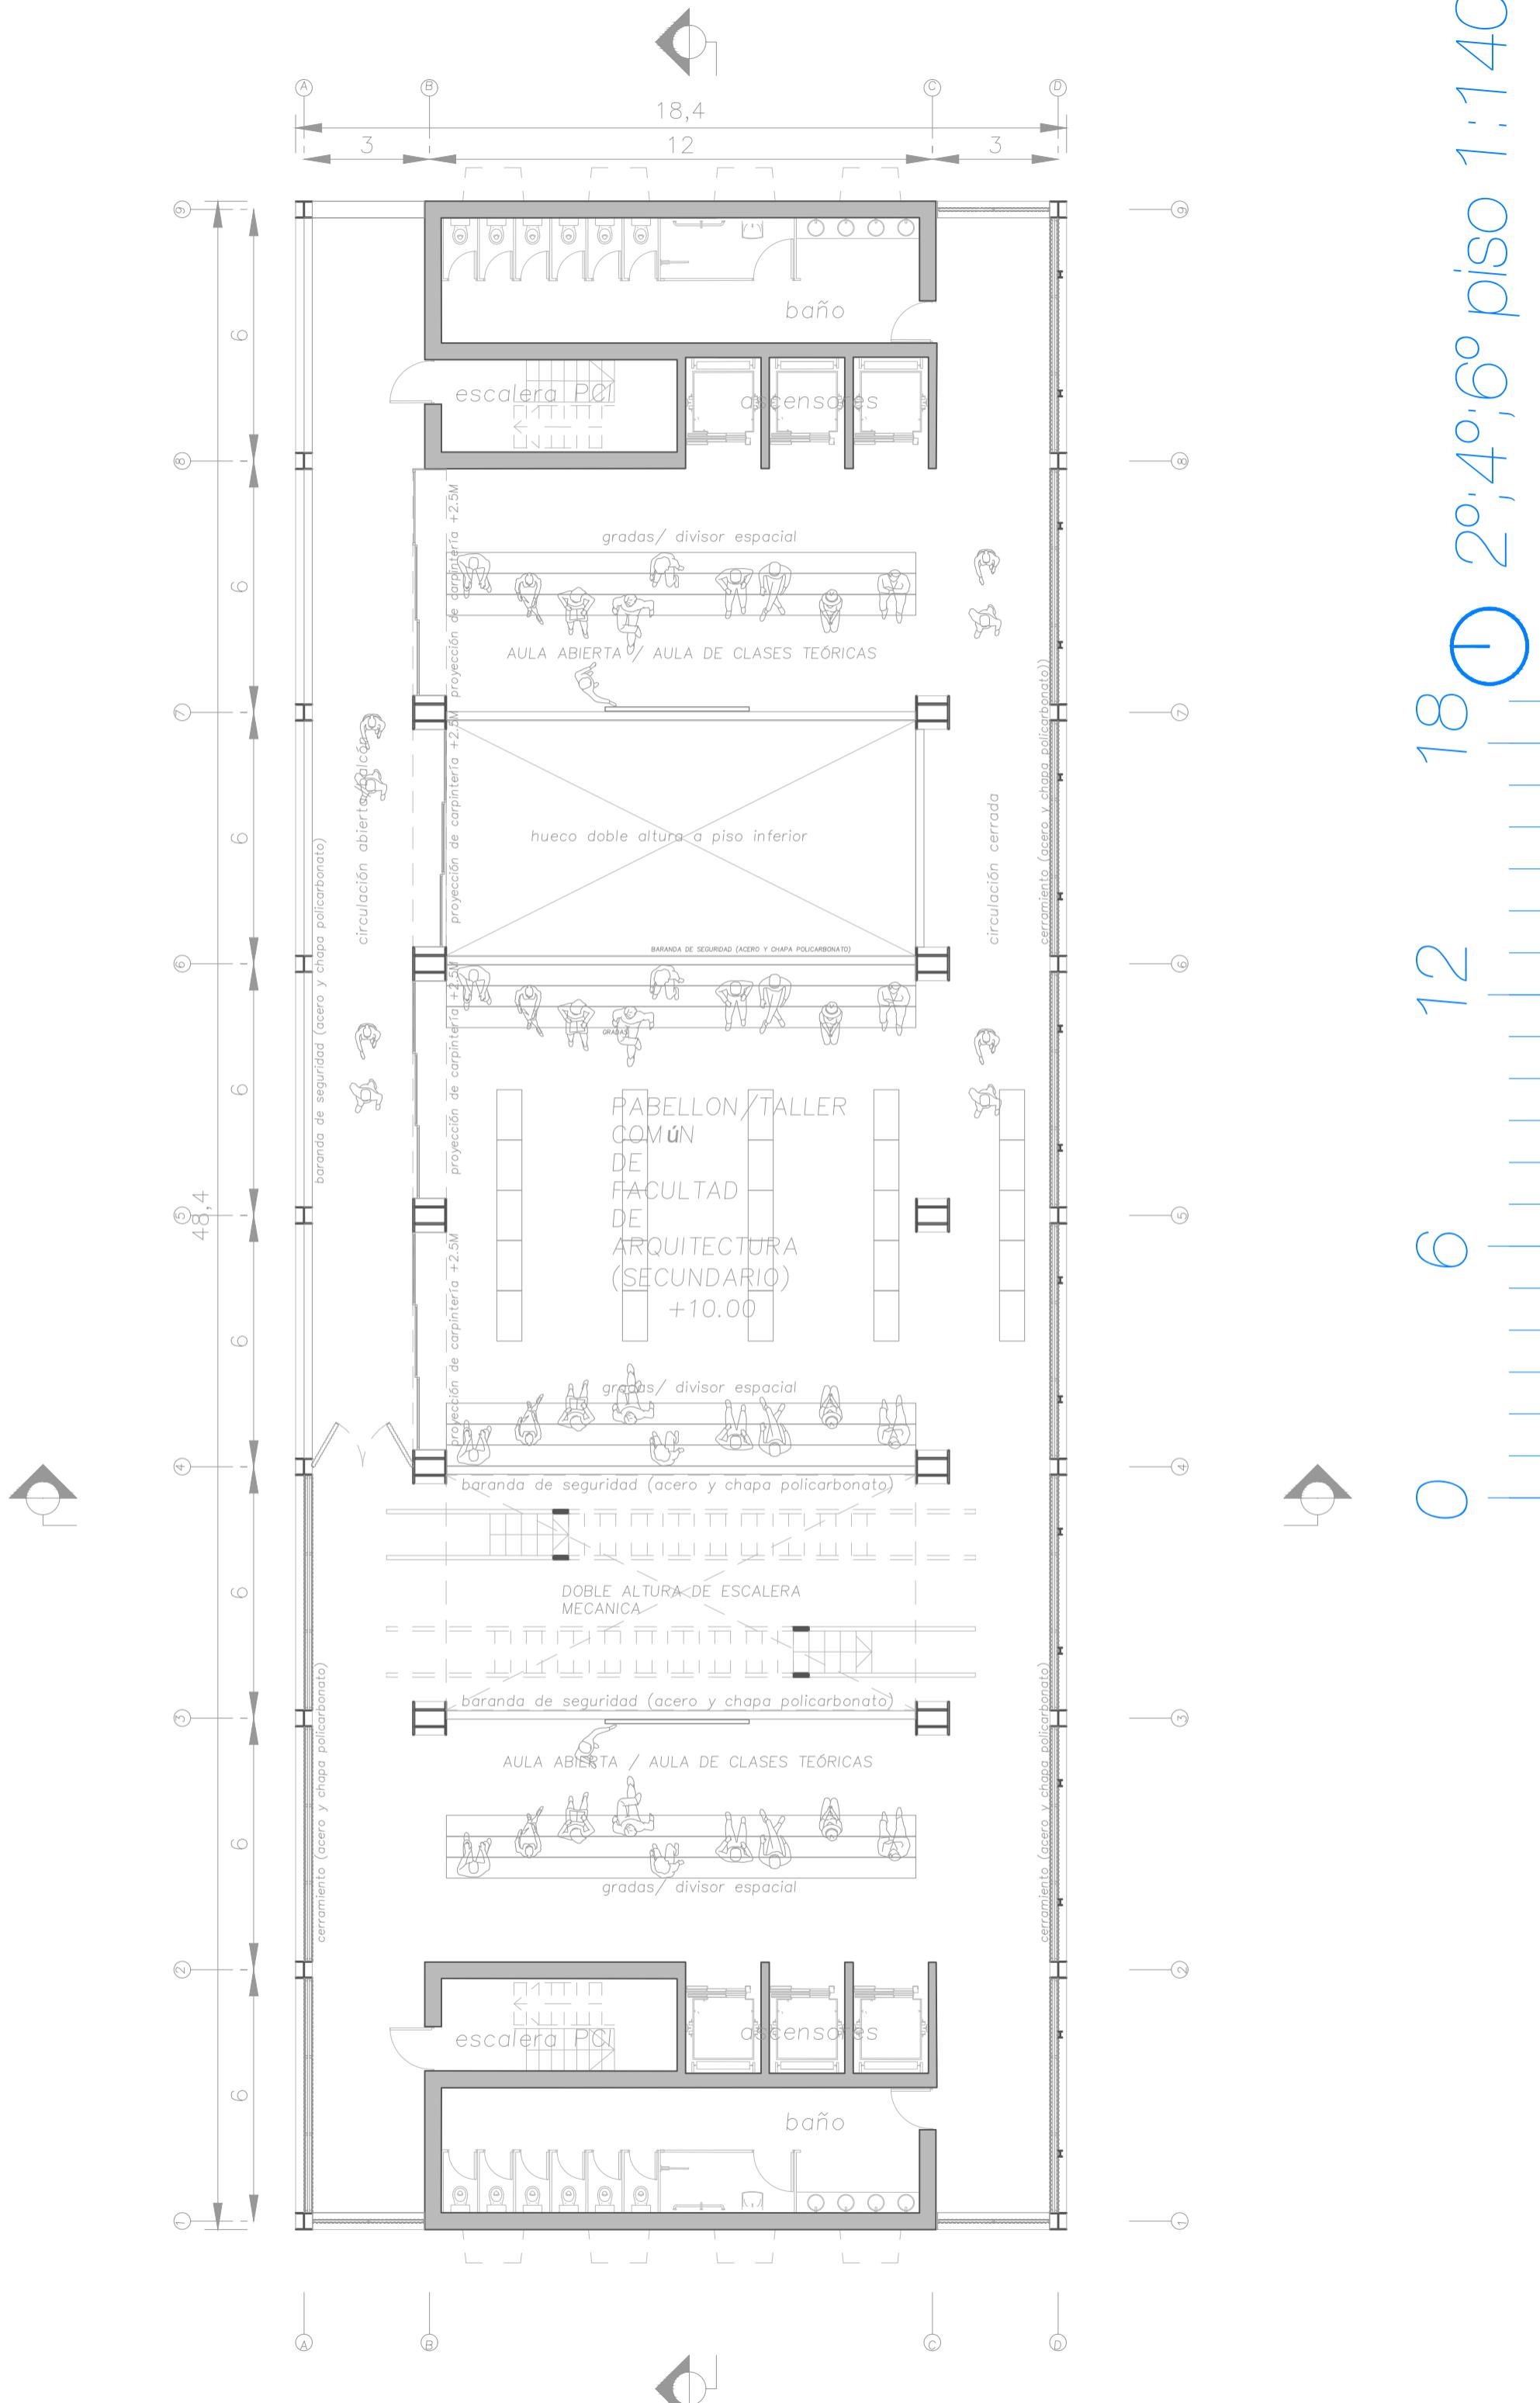

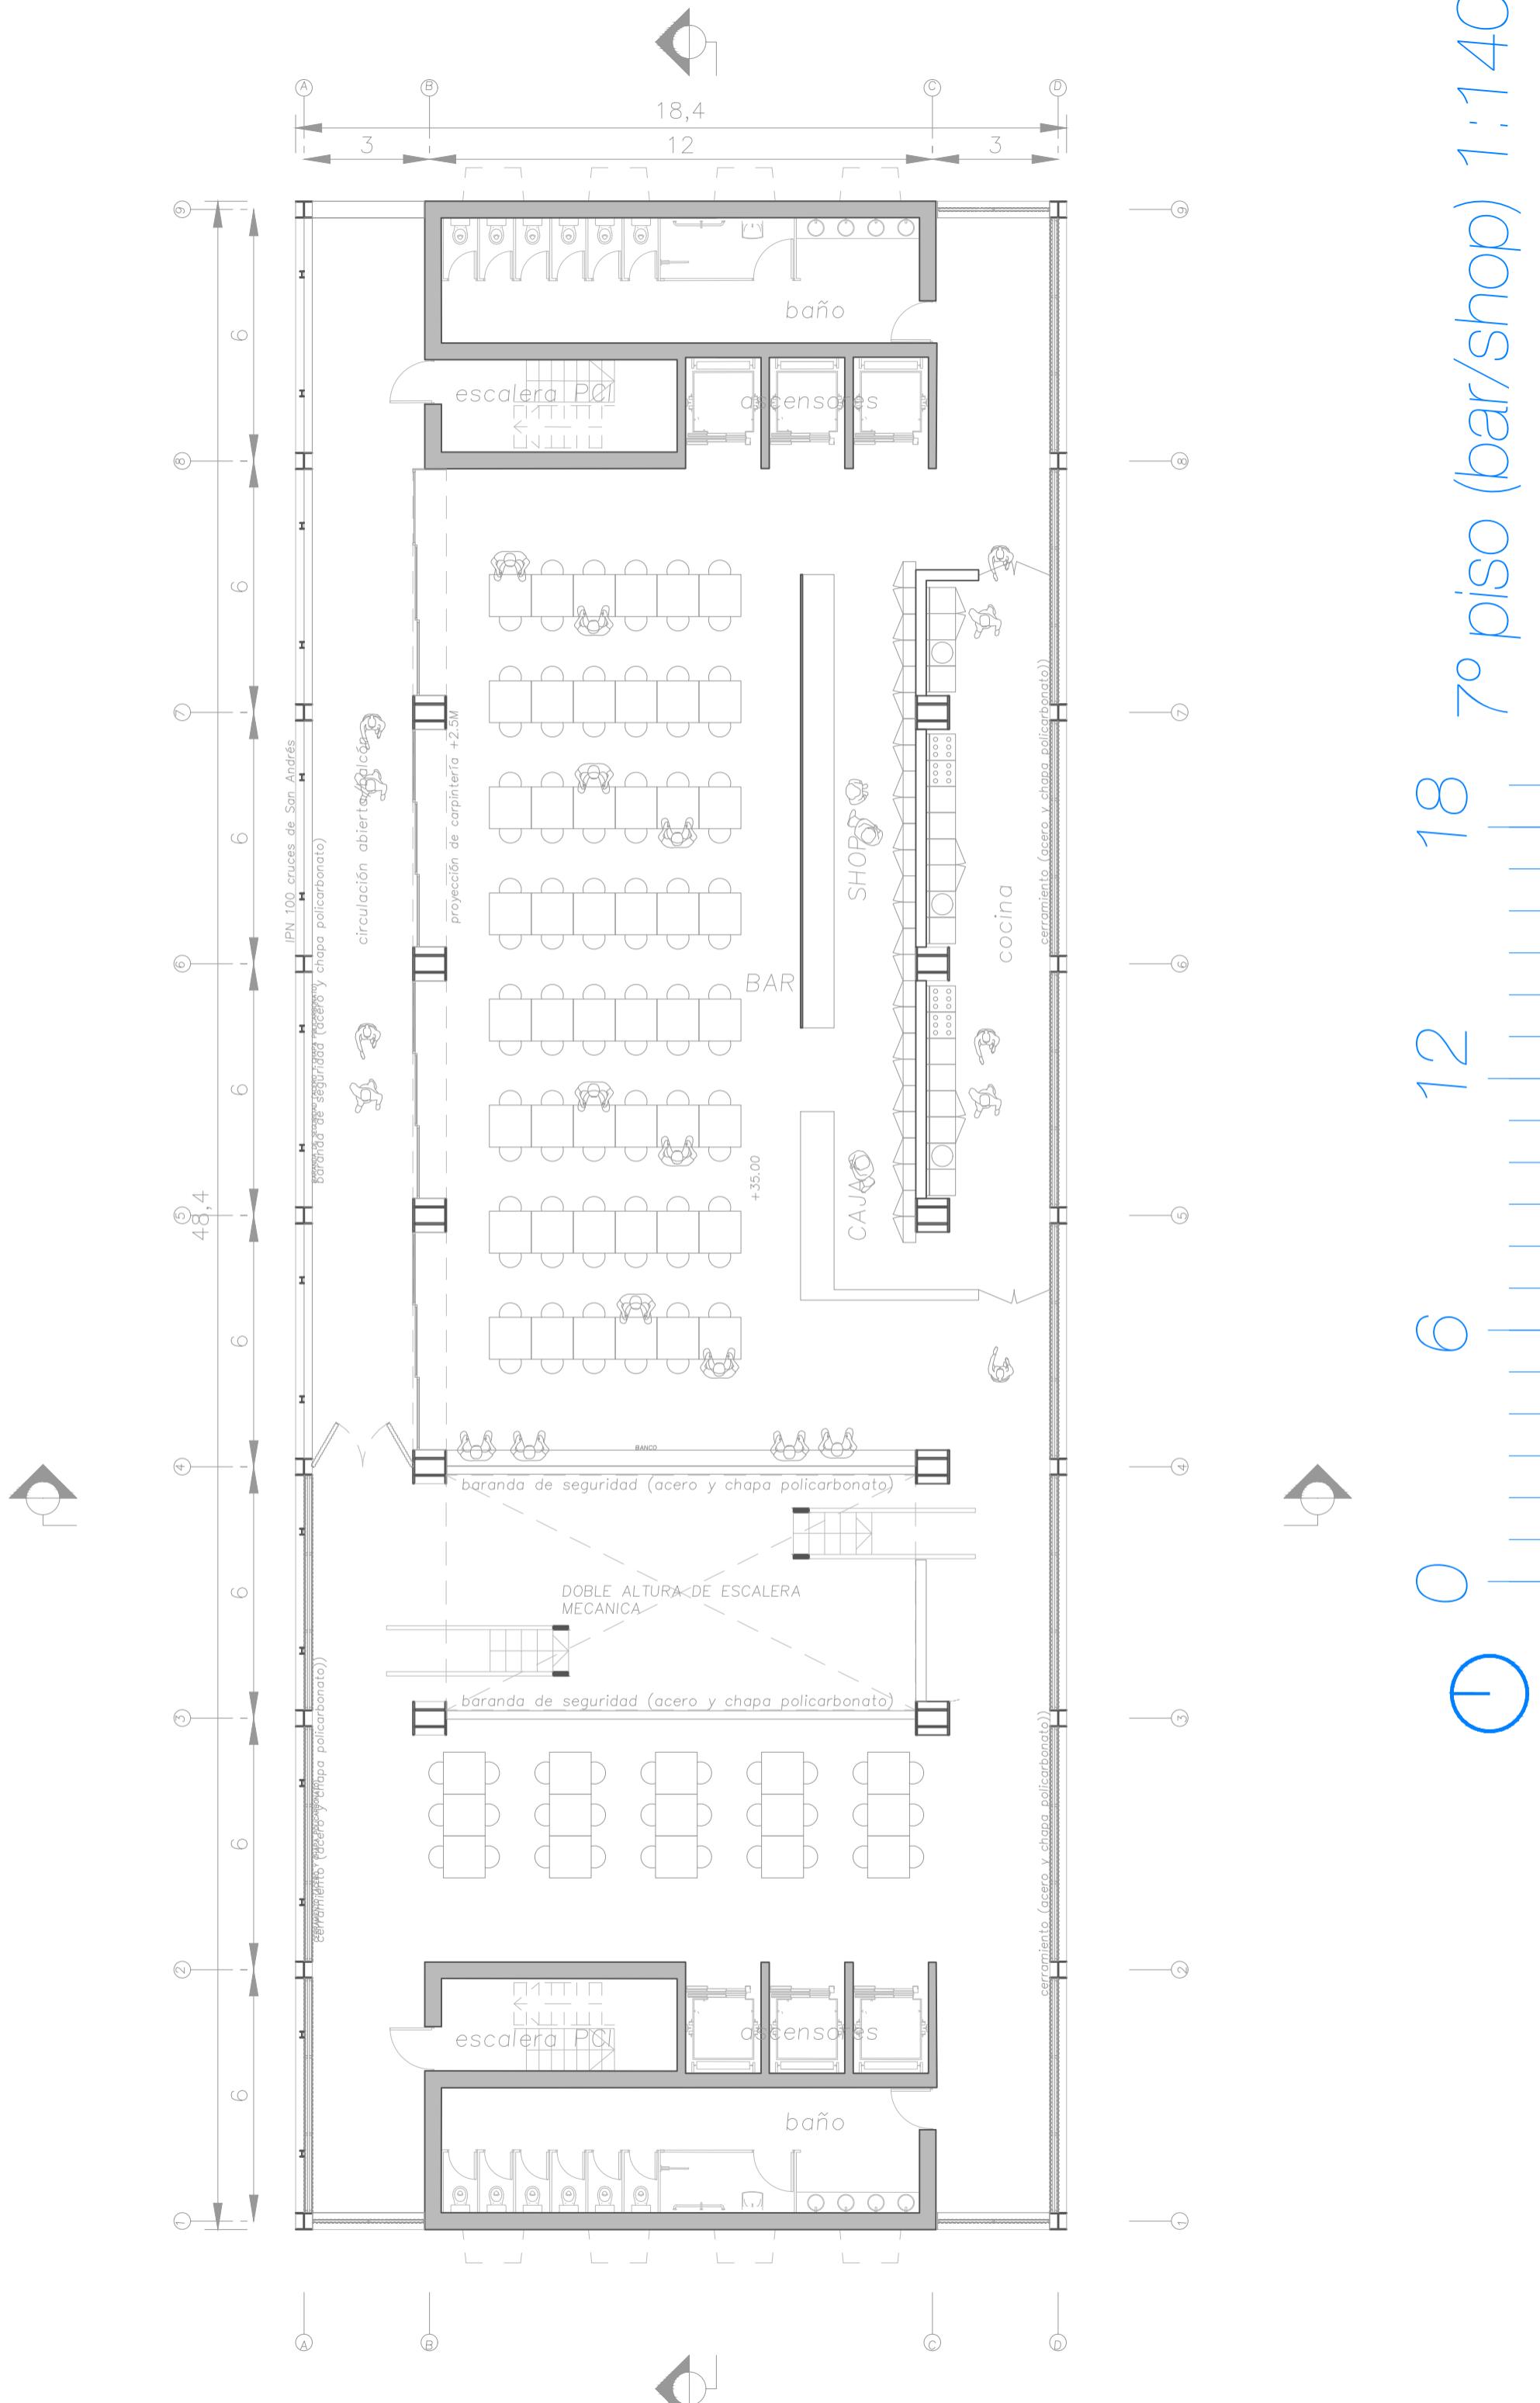

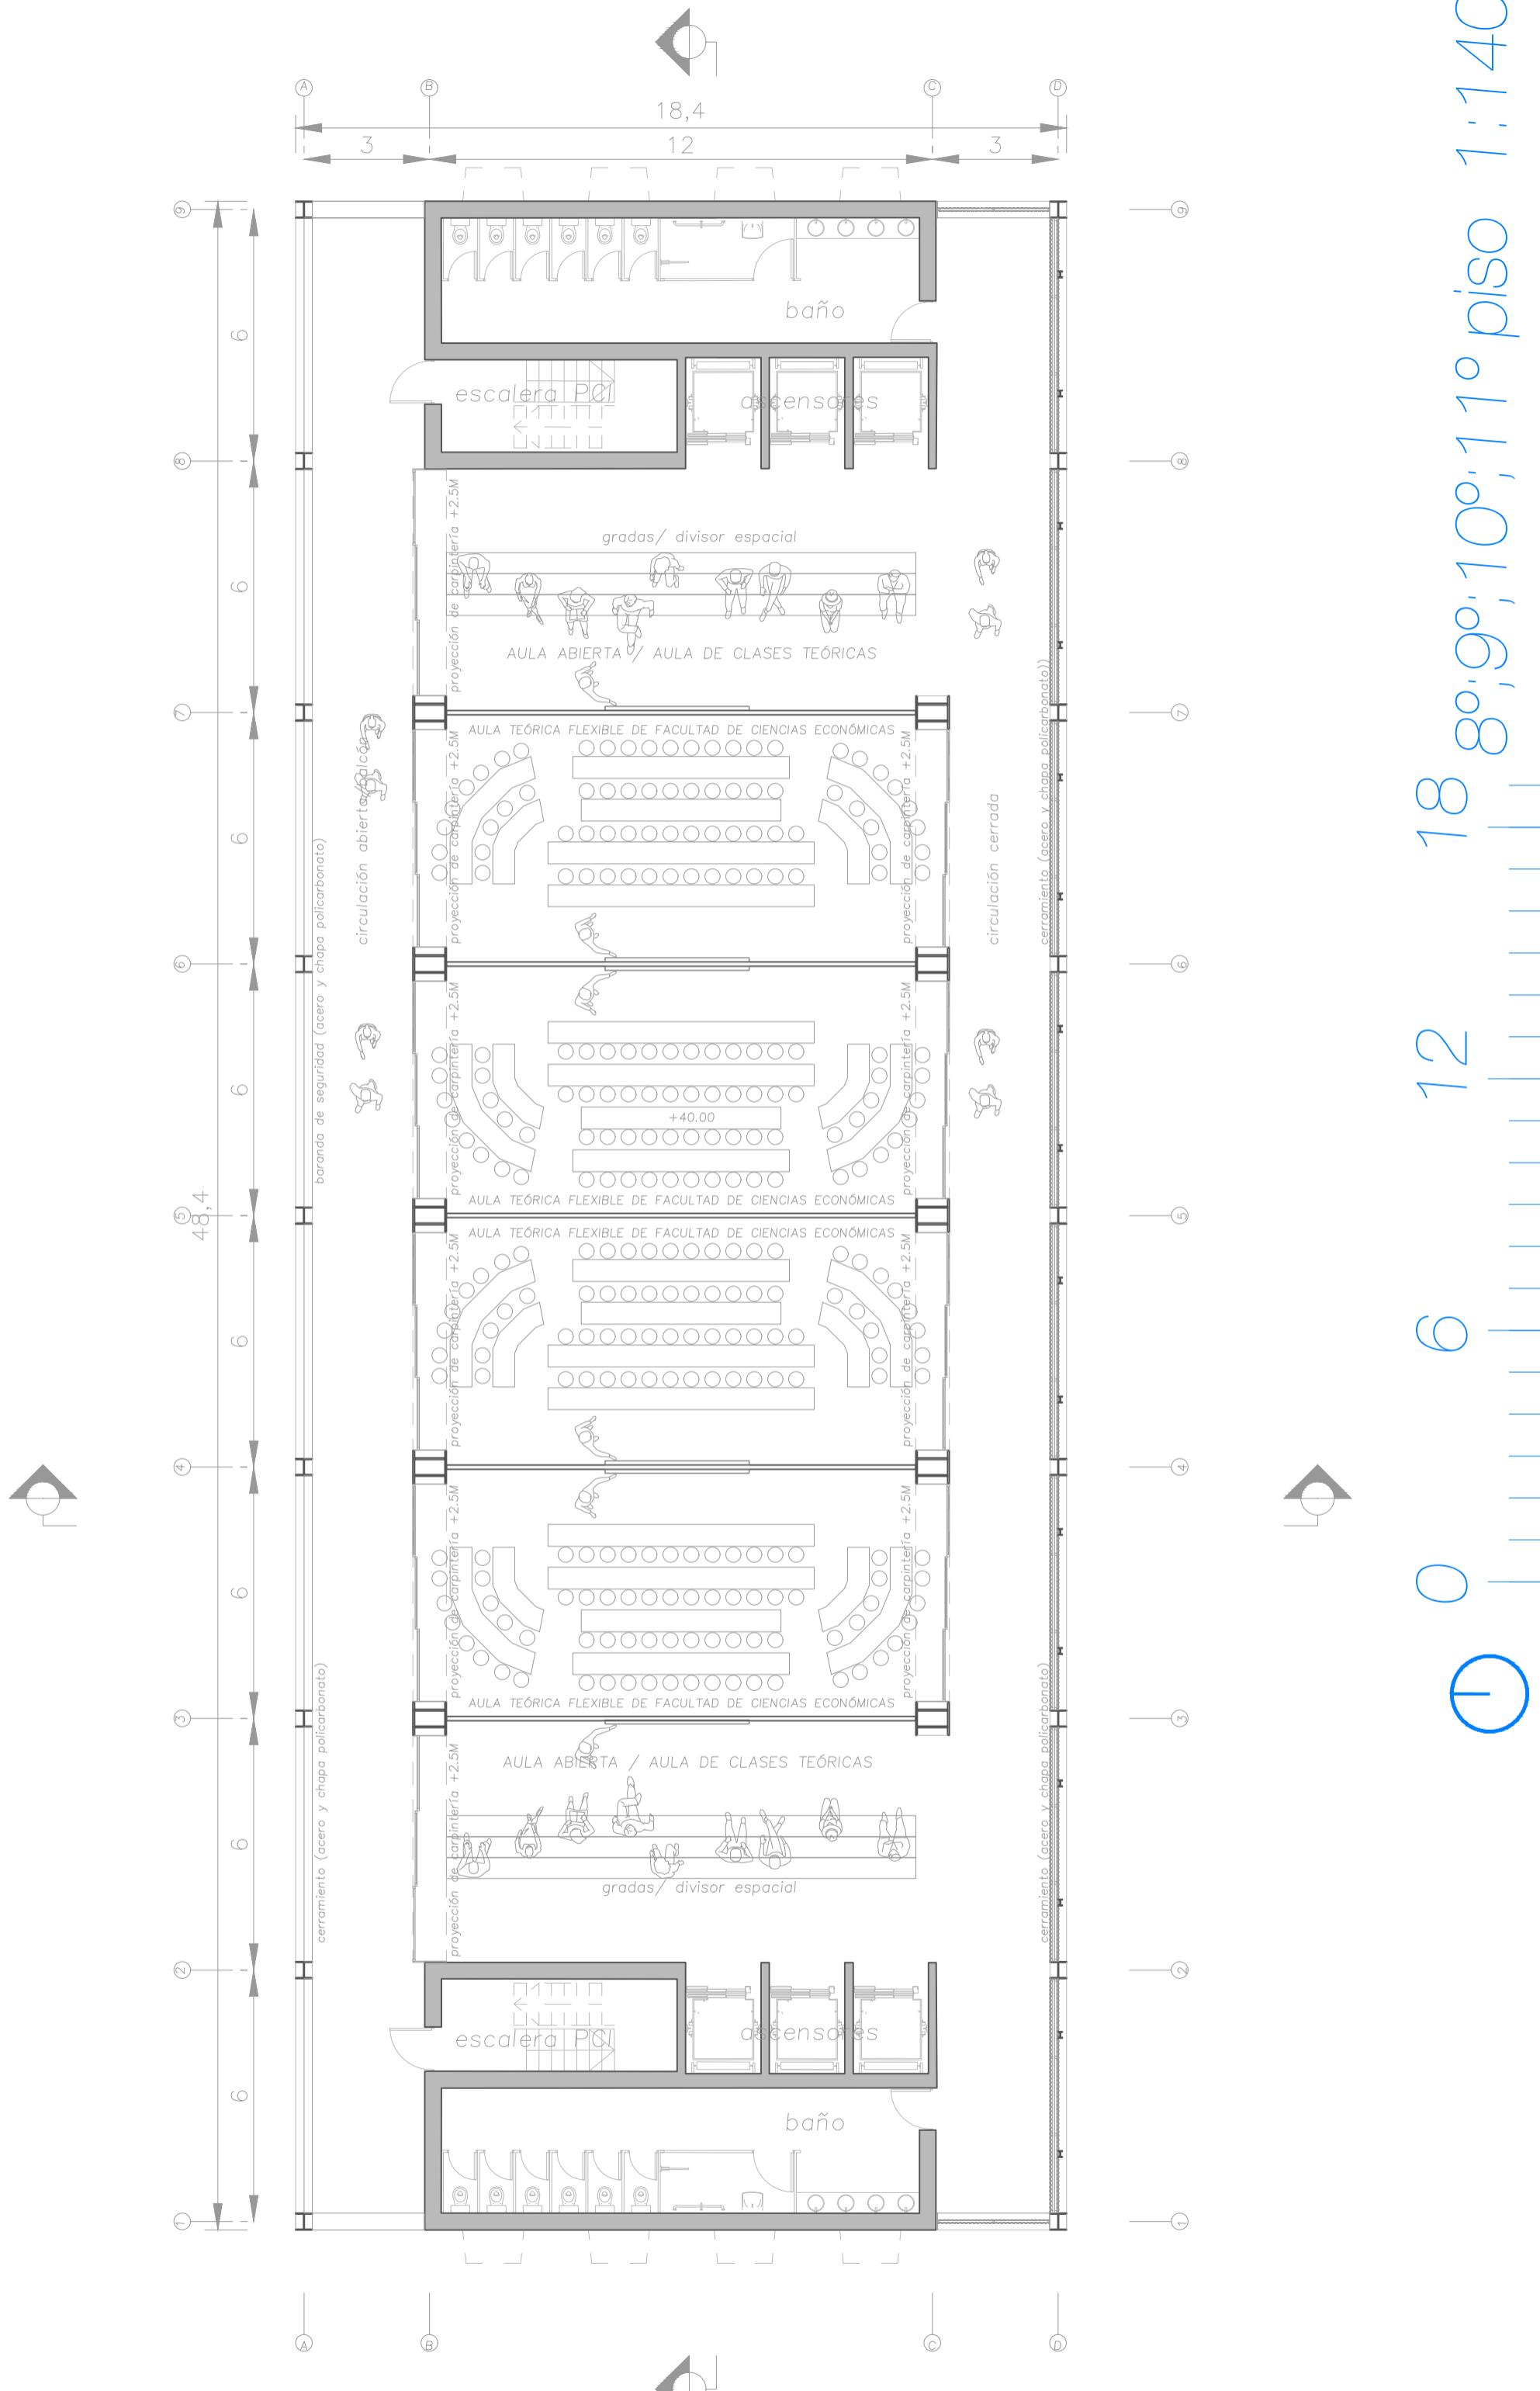

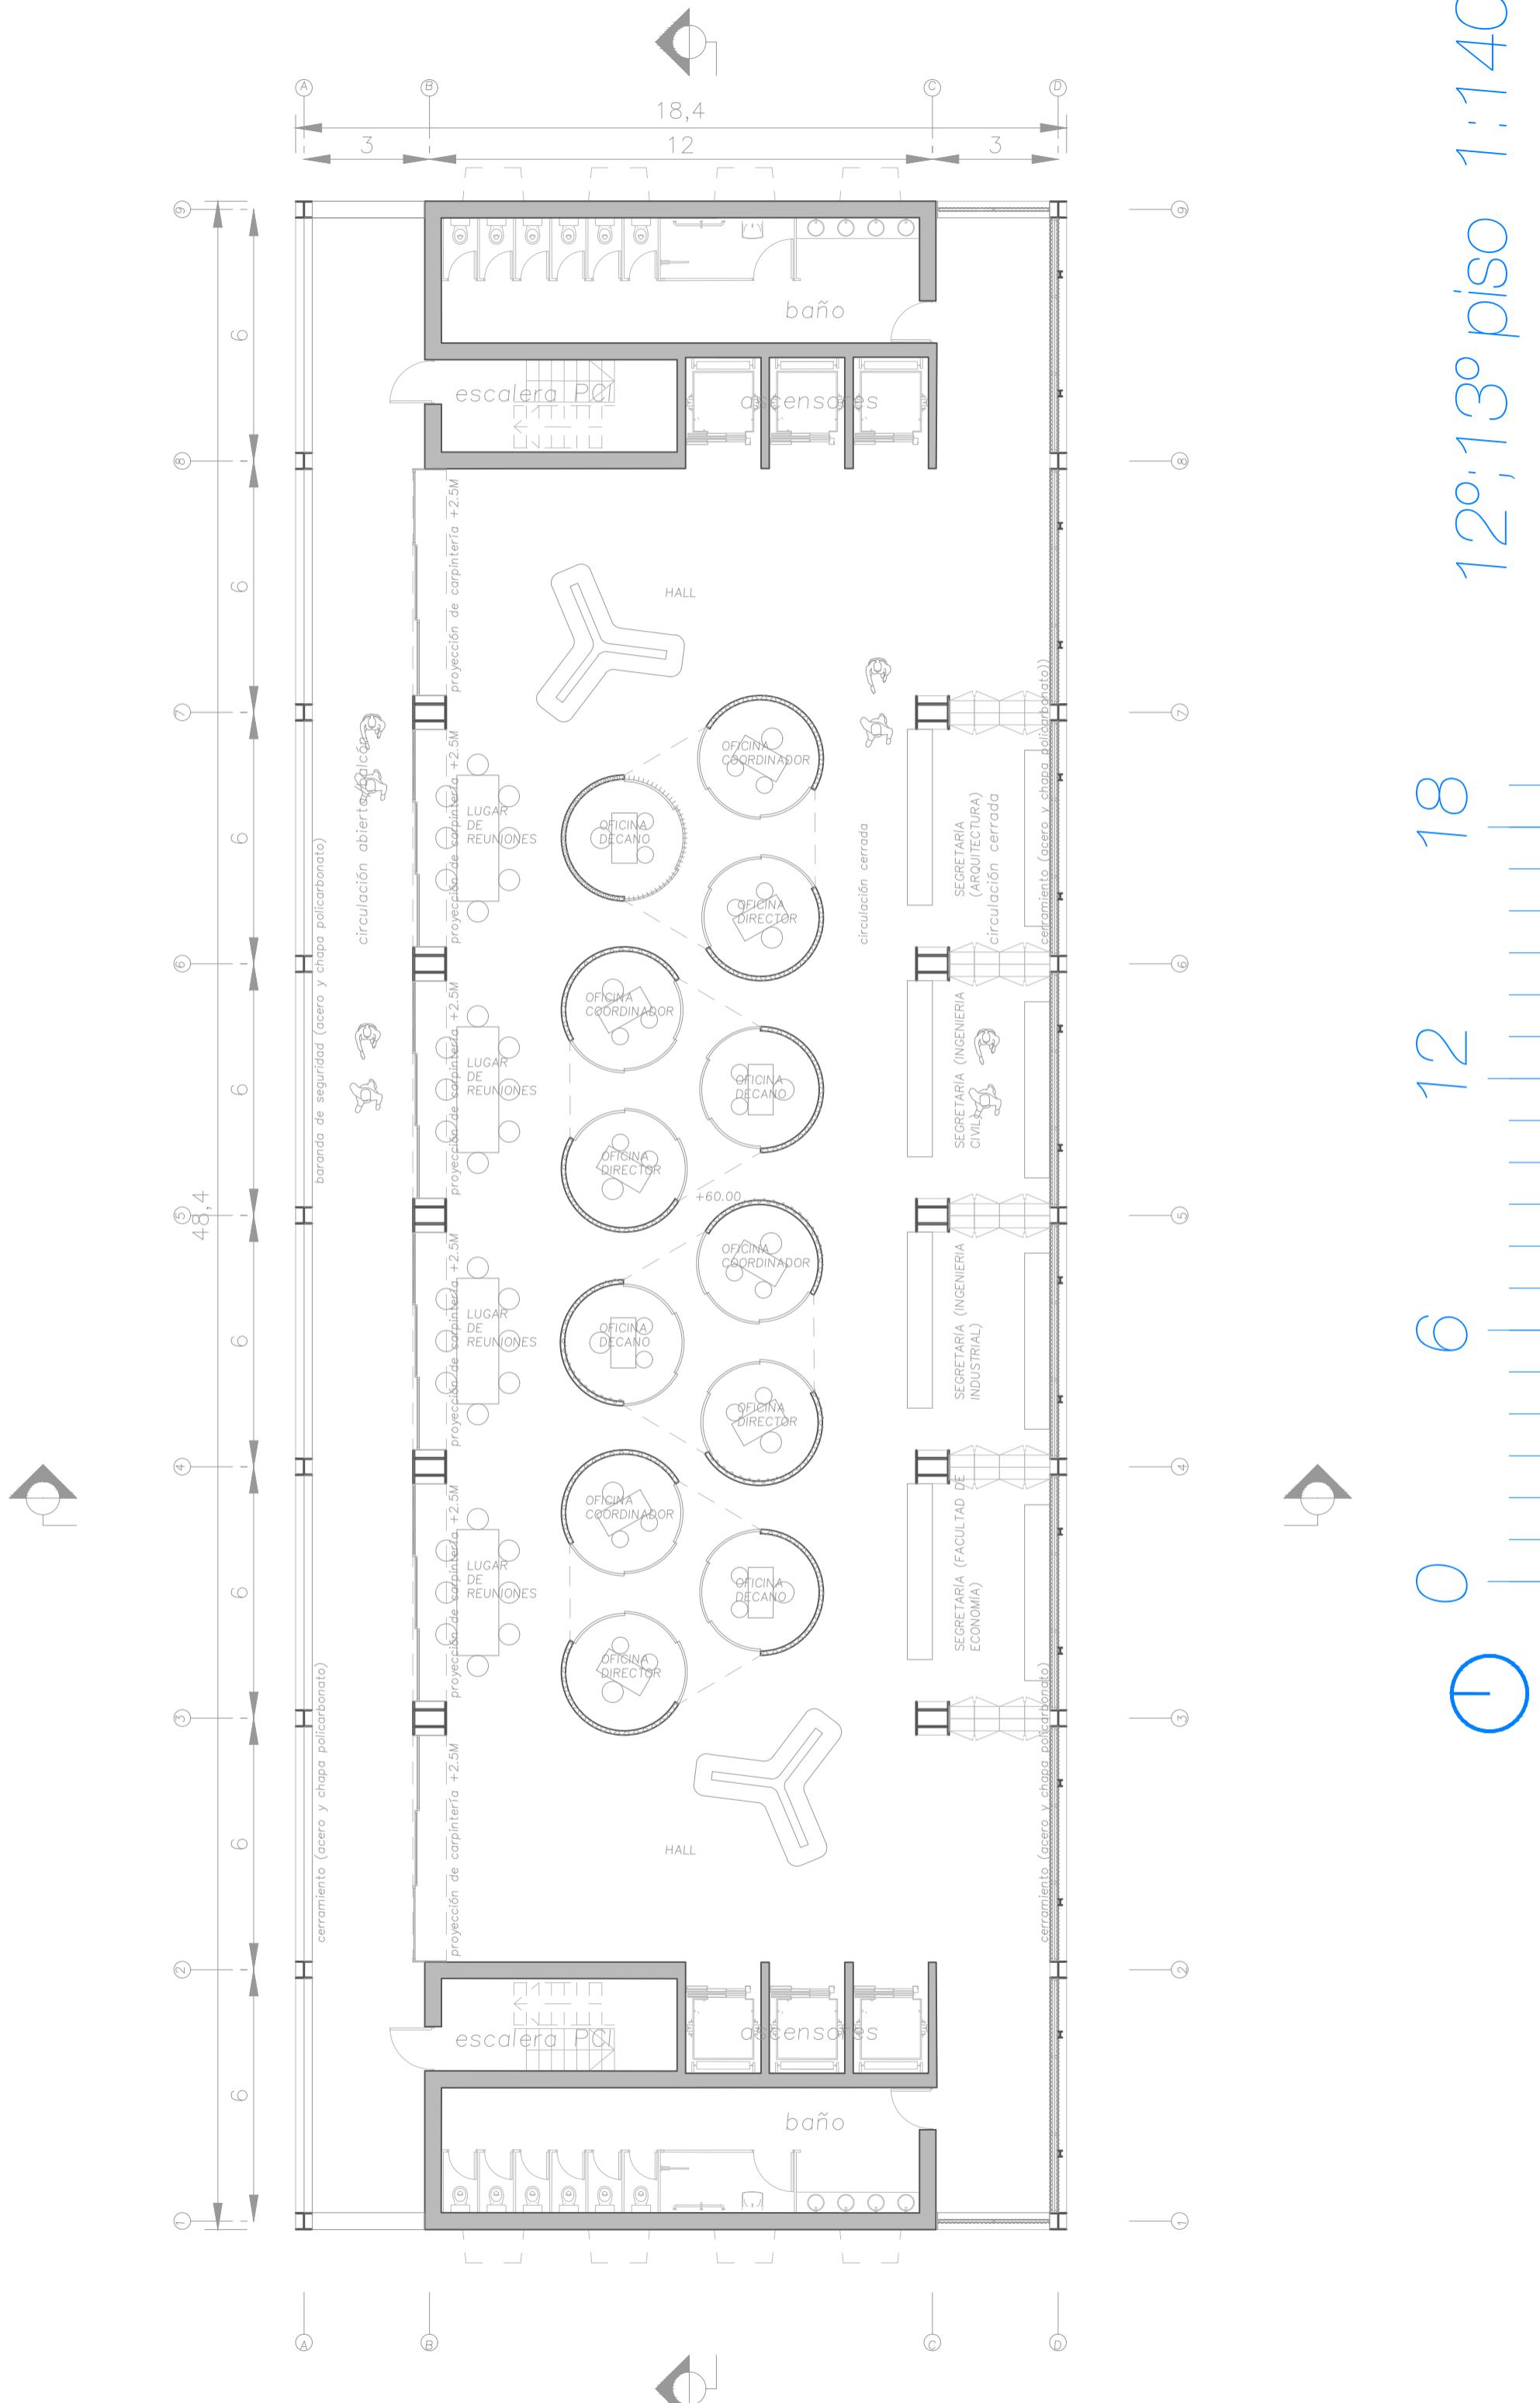


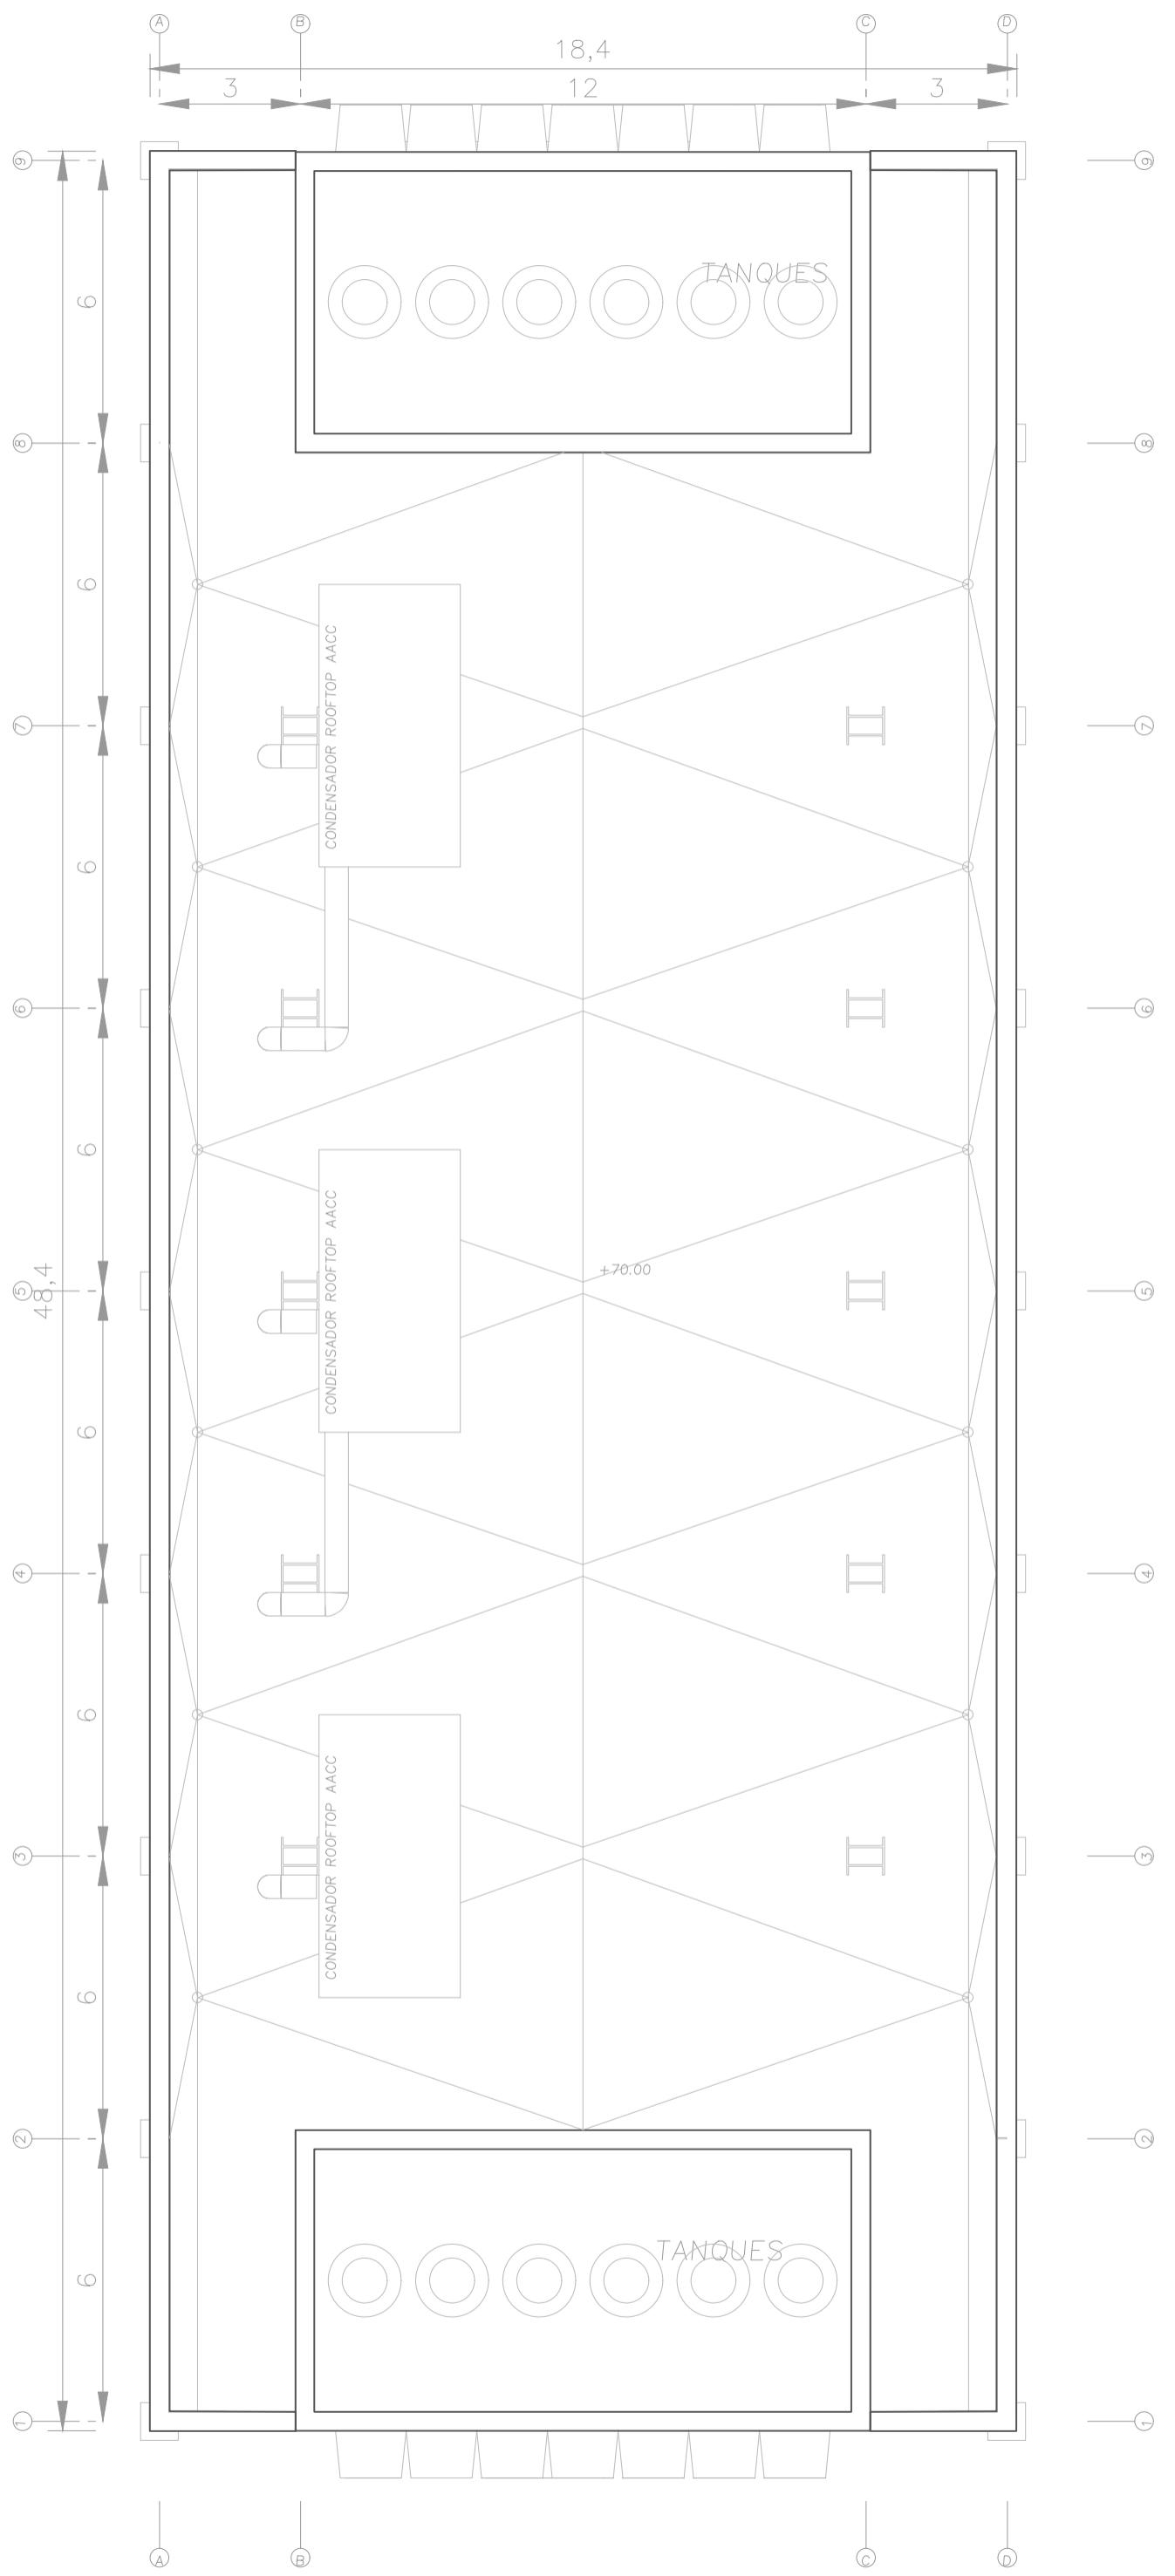



0 6 12 18


P. Technoso 1 : 140


ANILLADO ^^

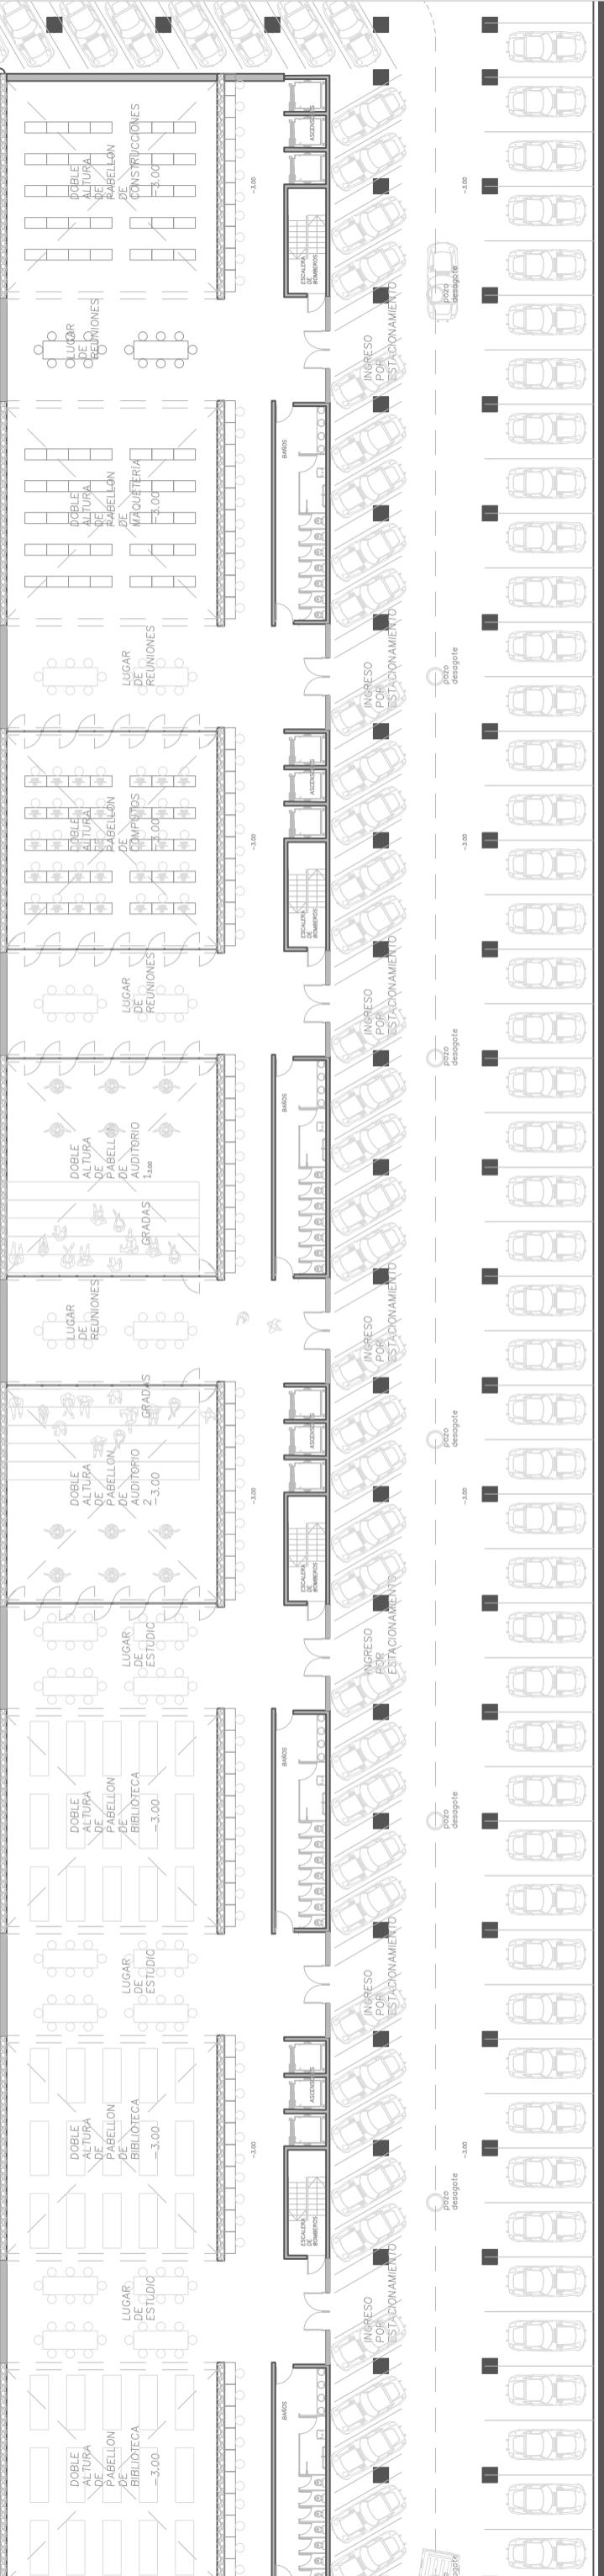


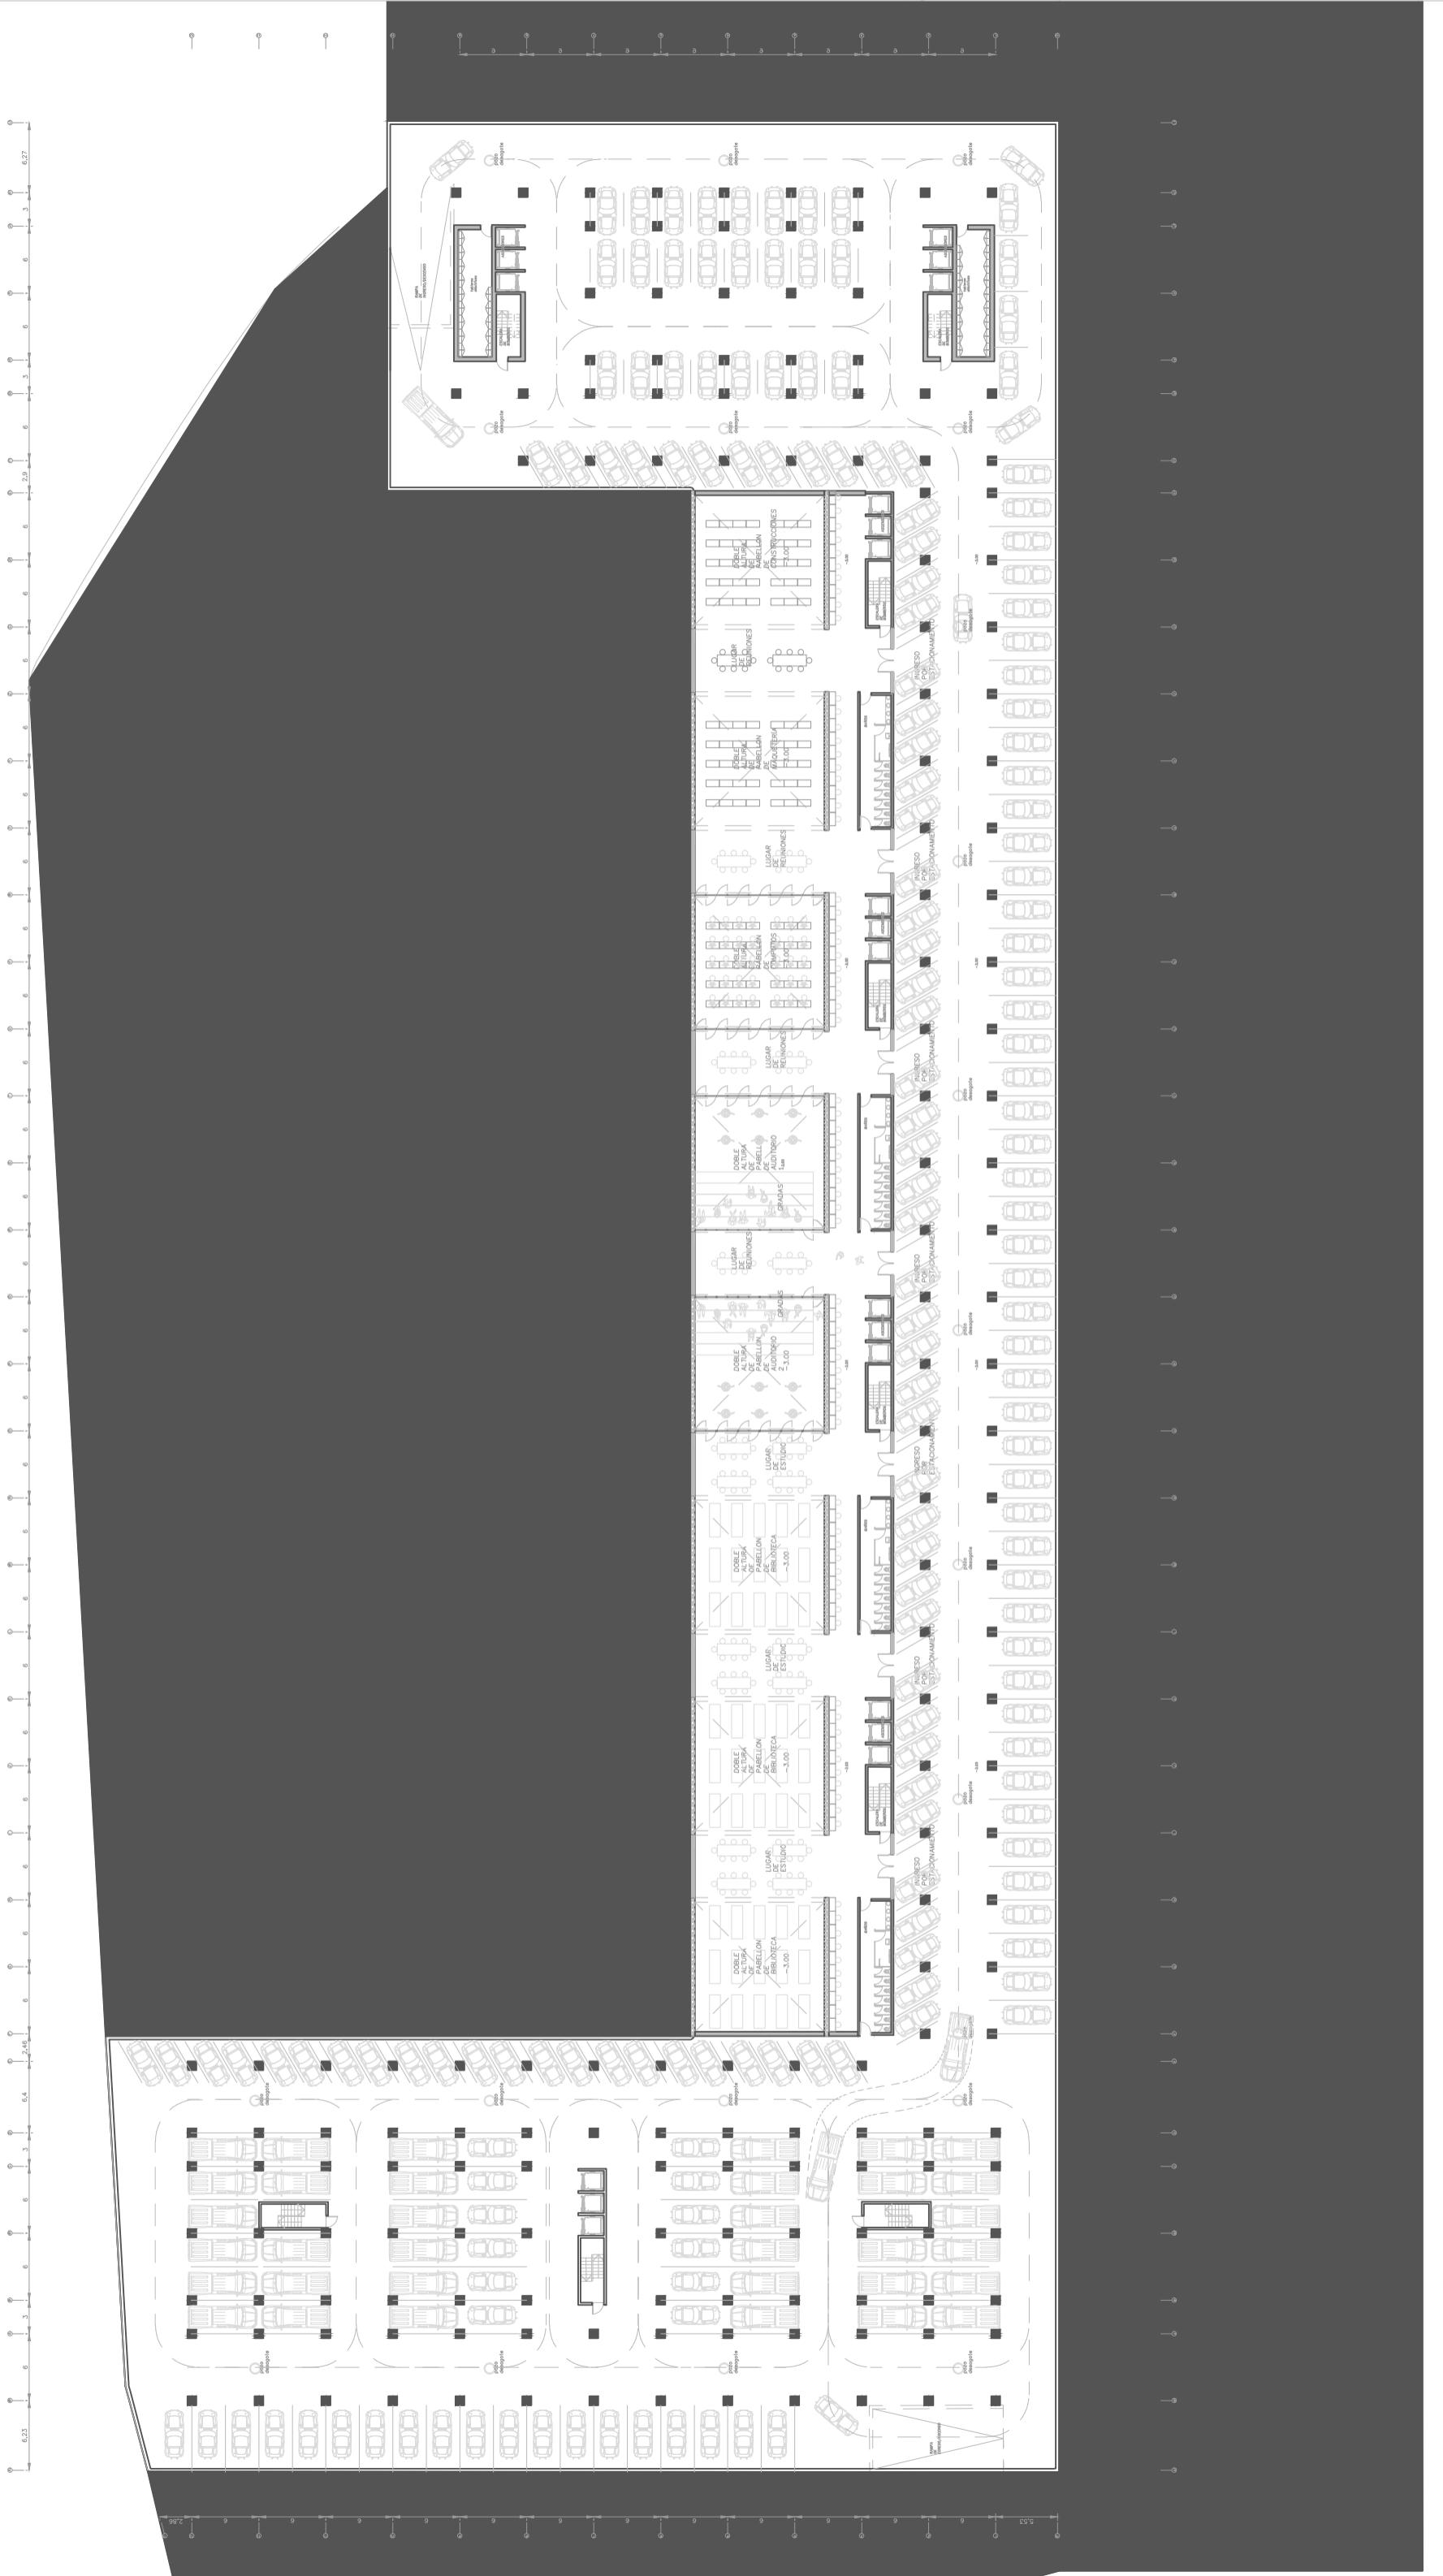

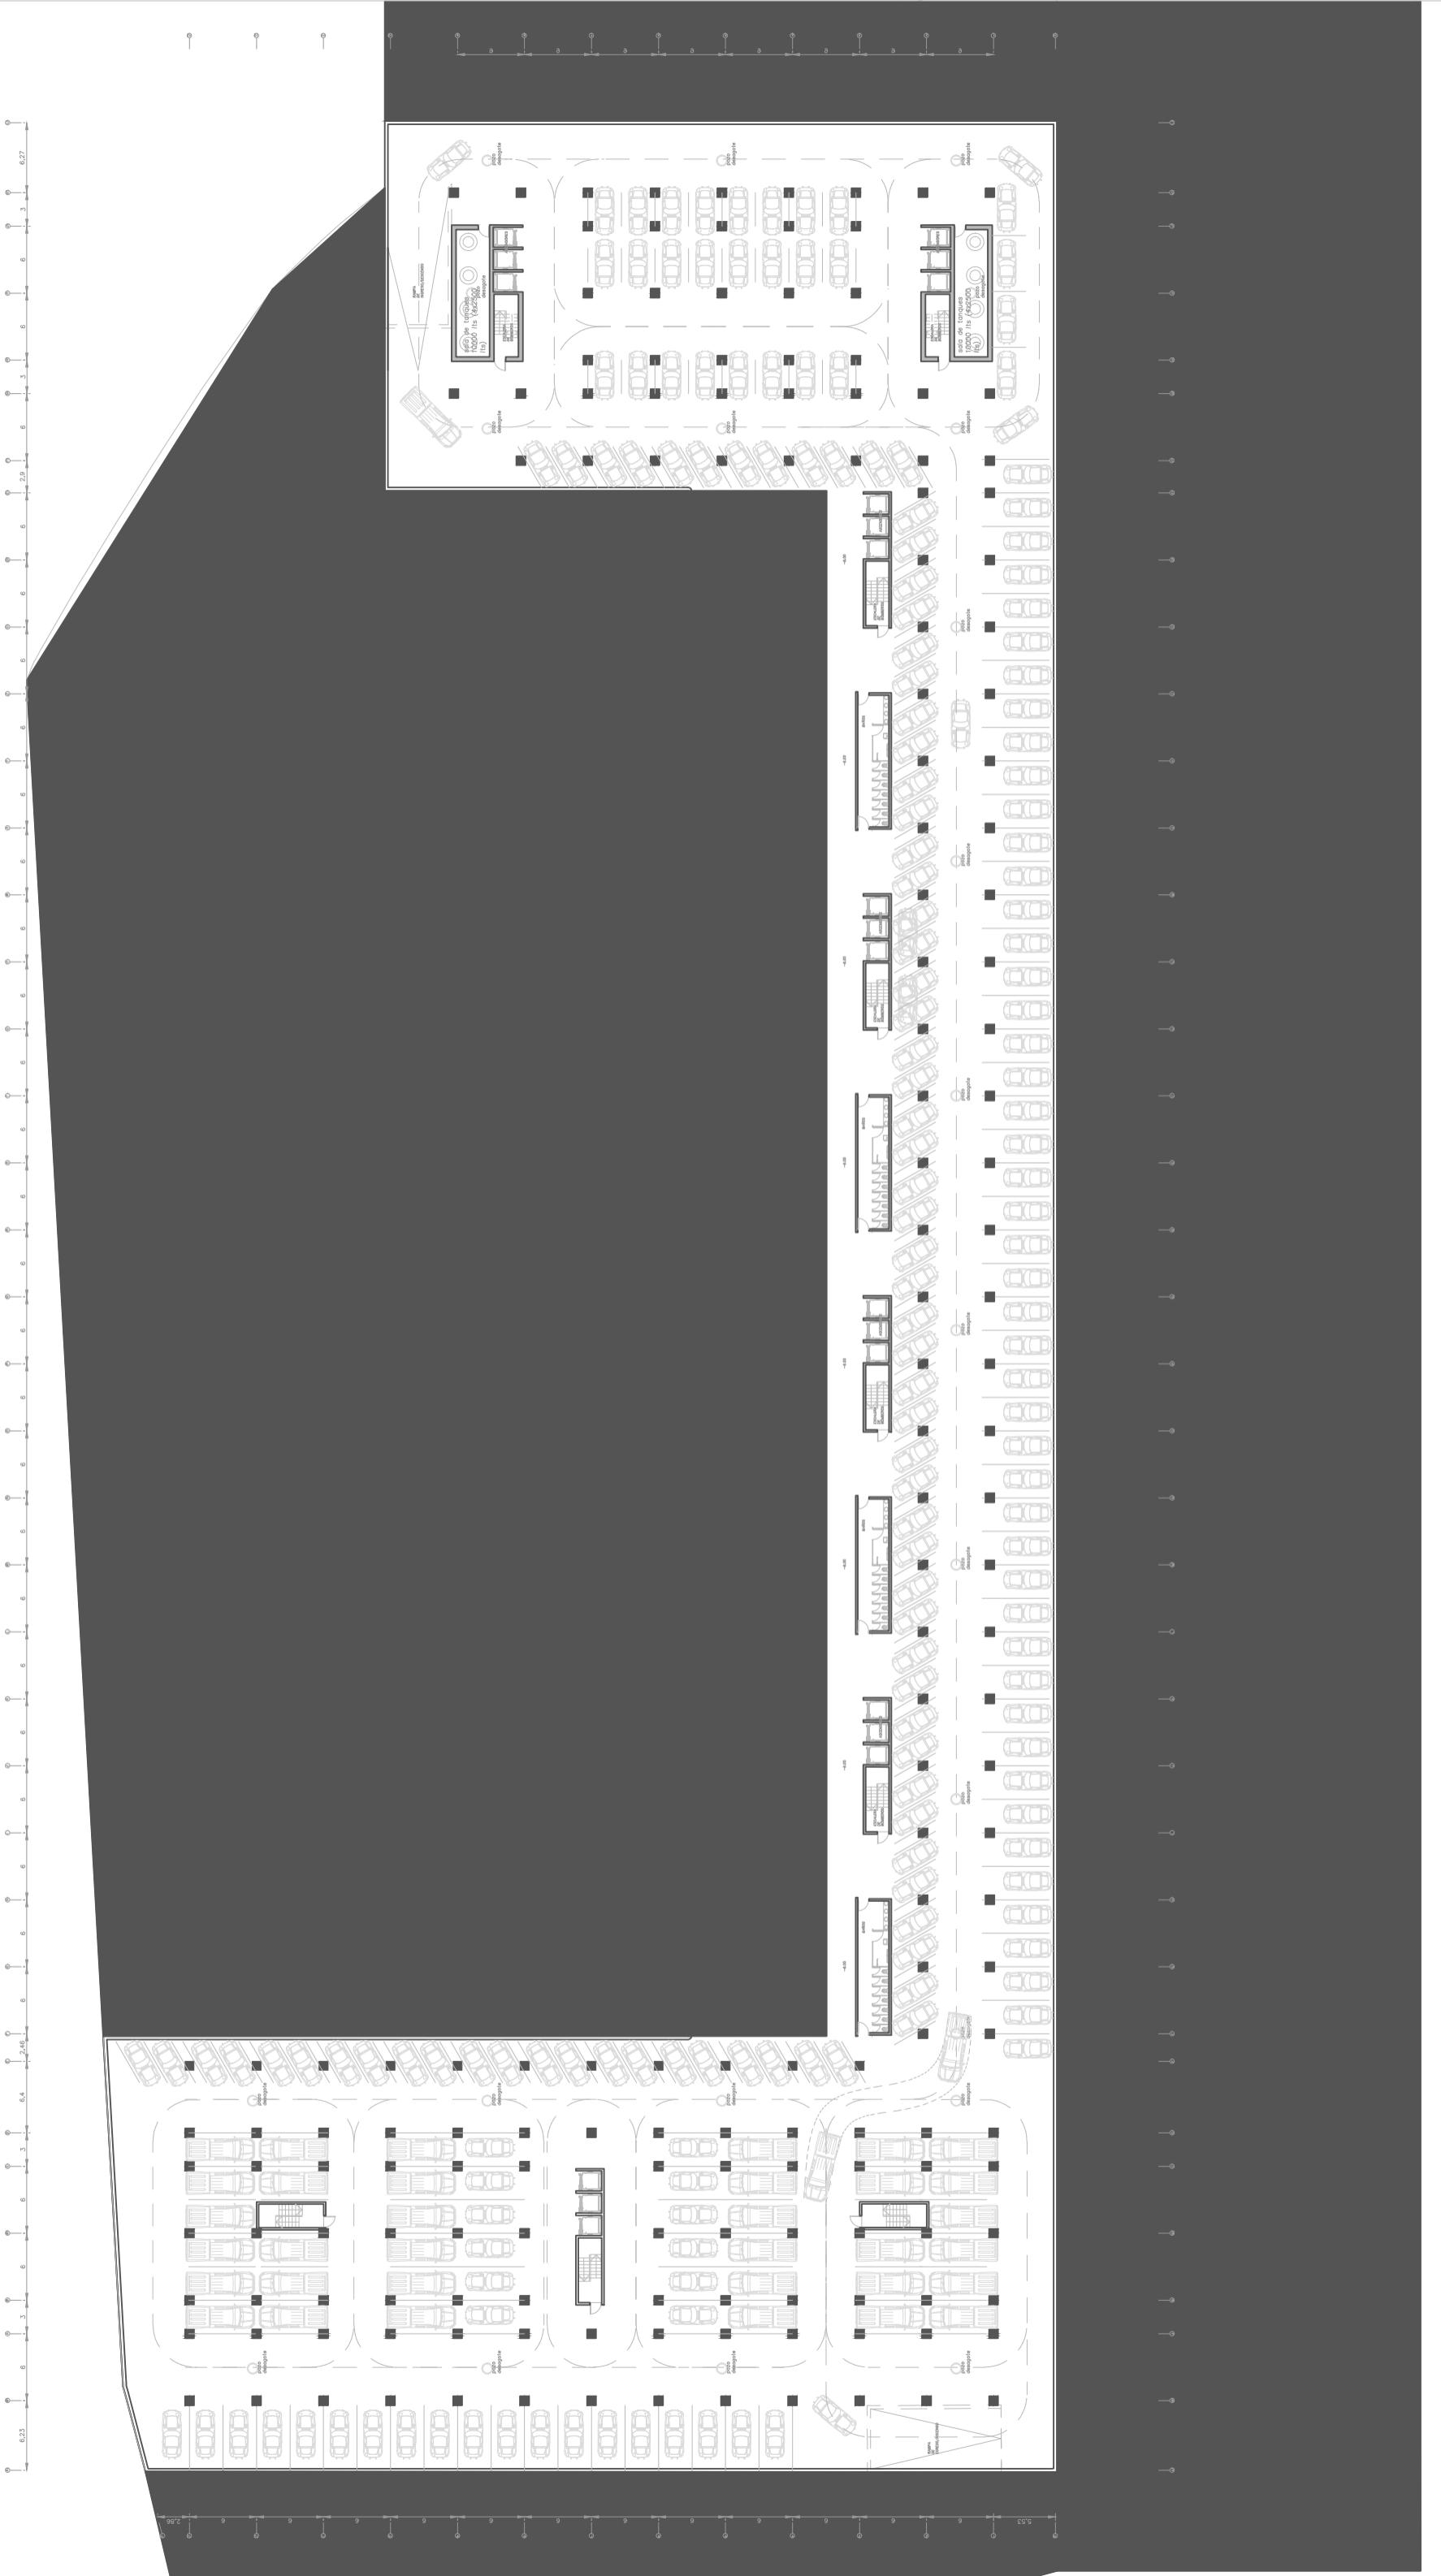

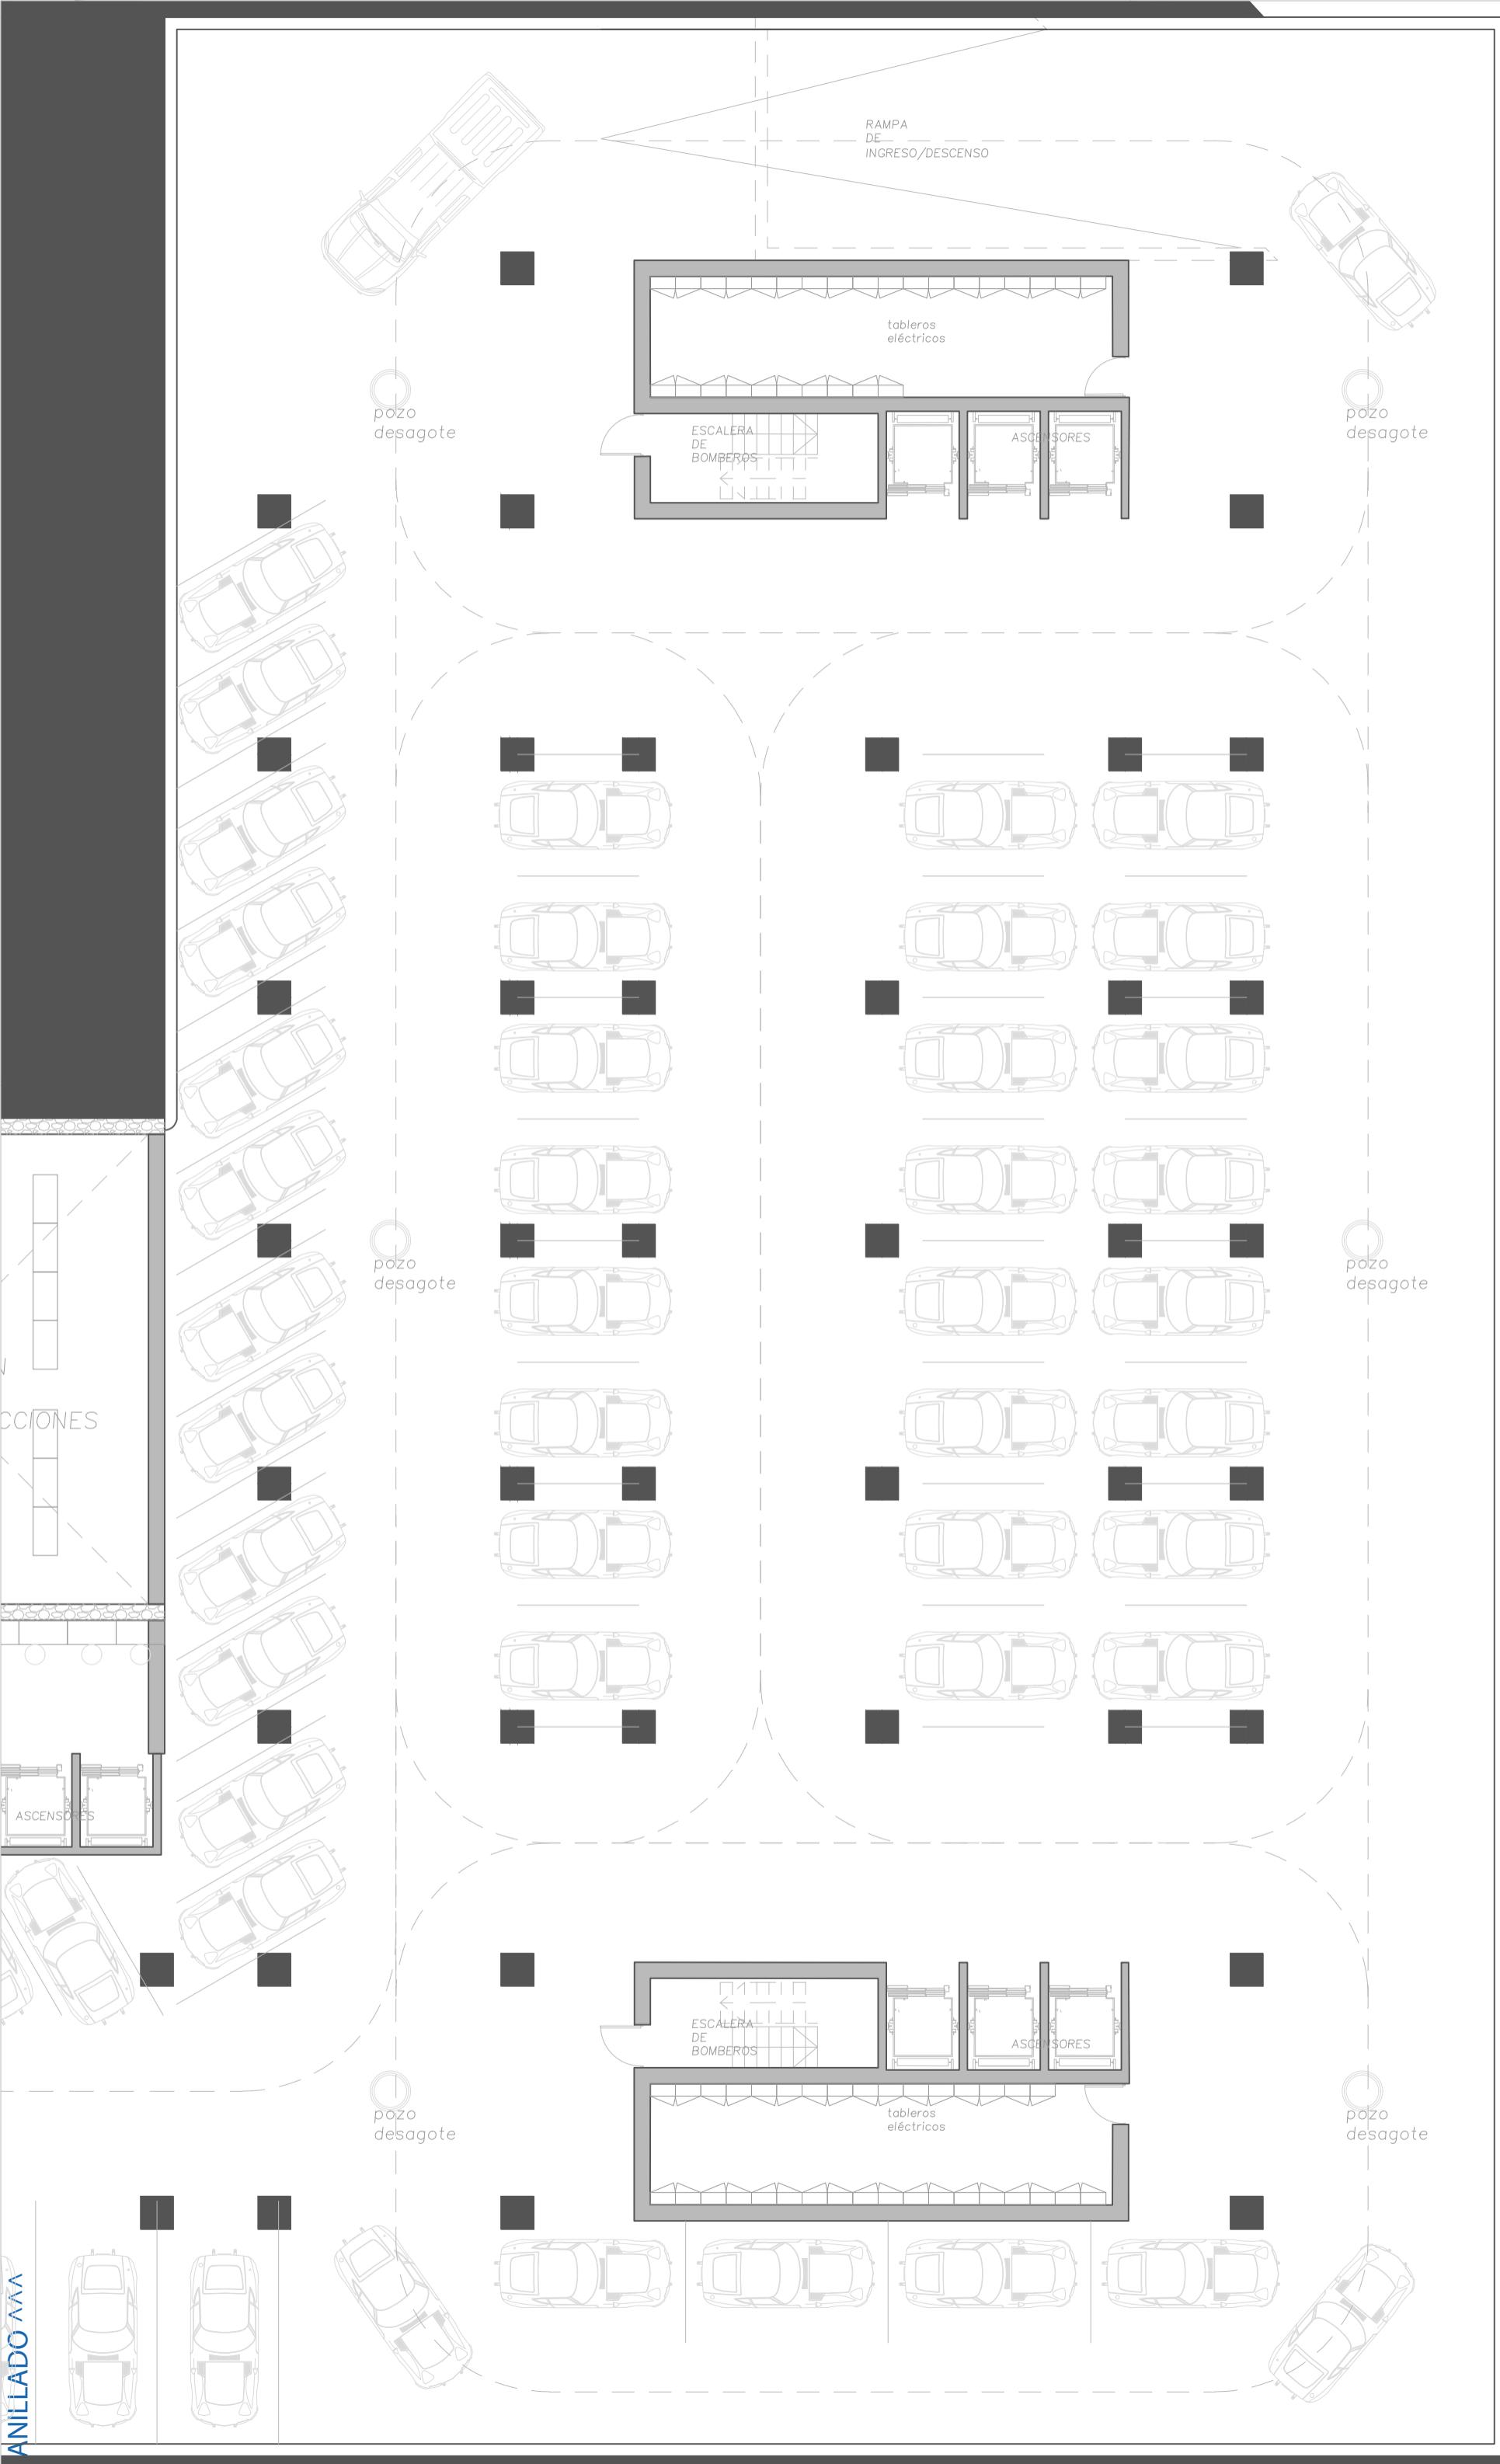

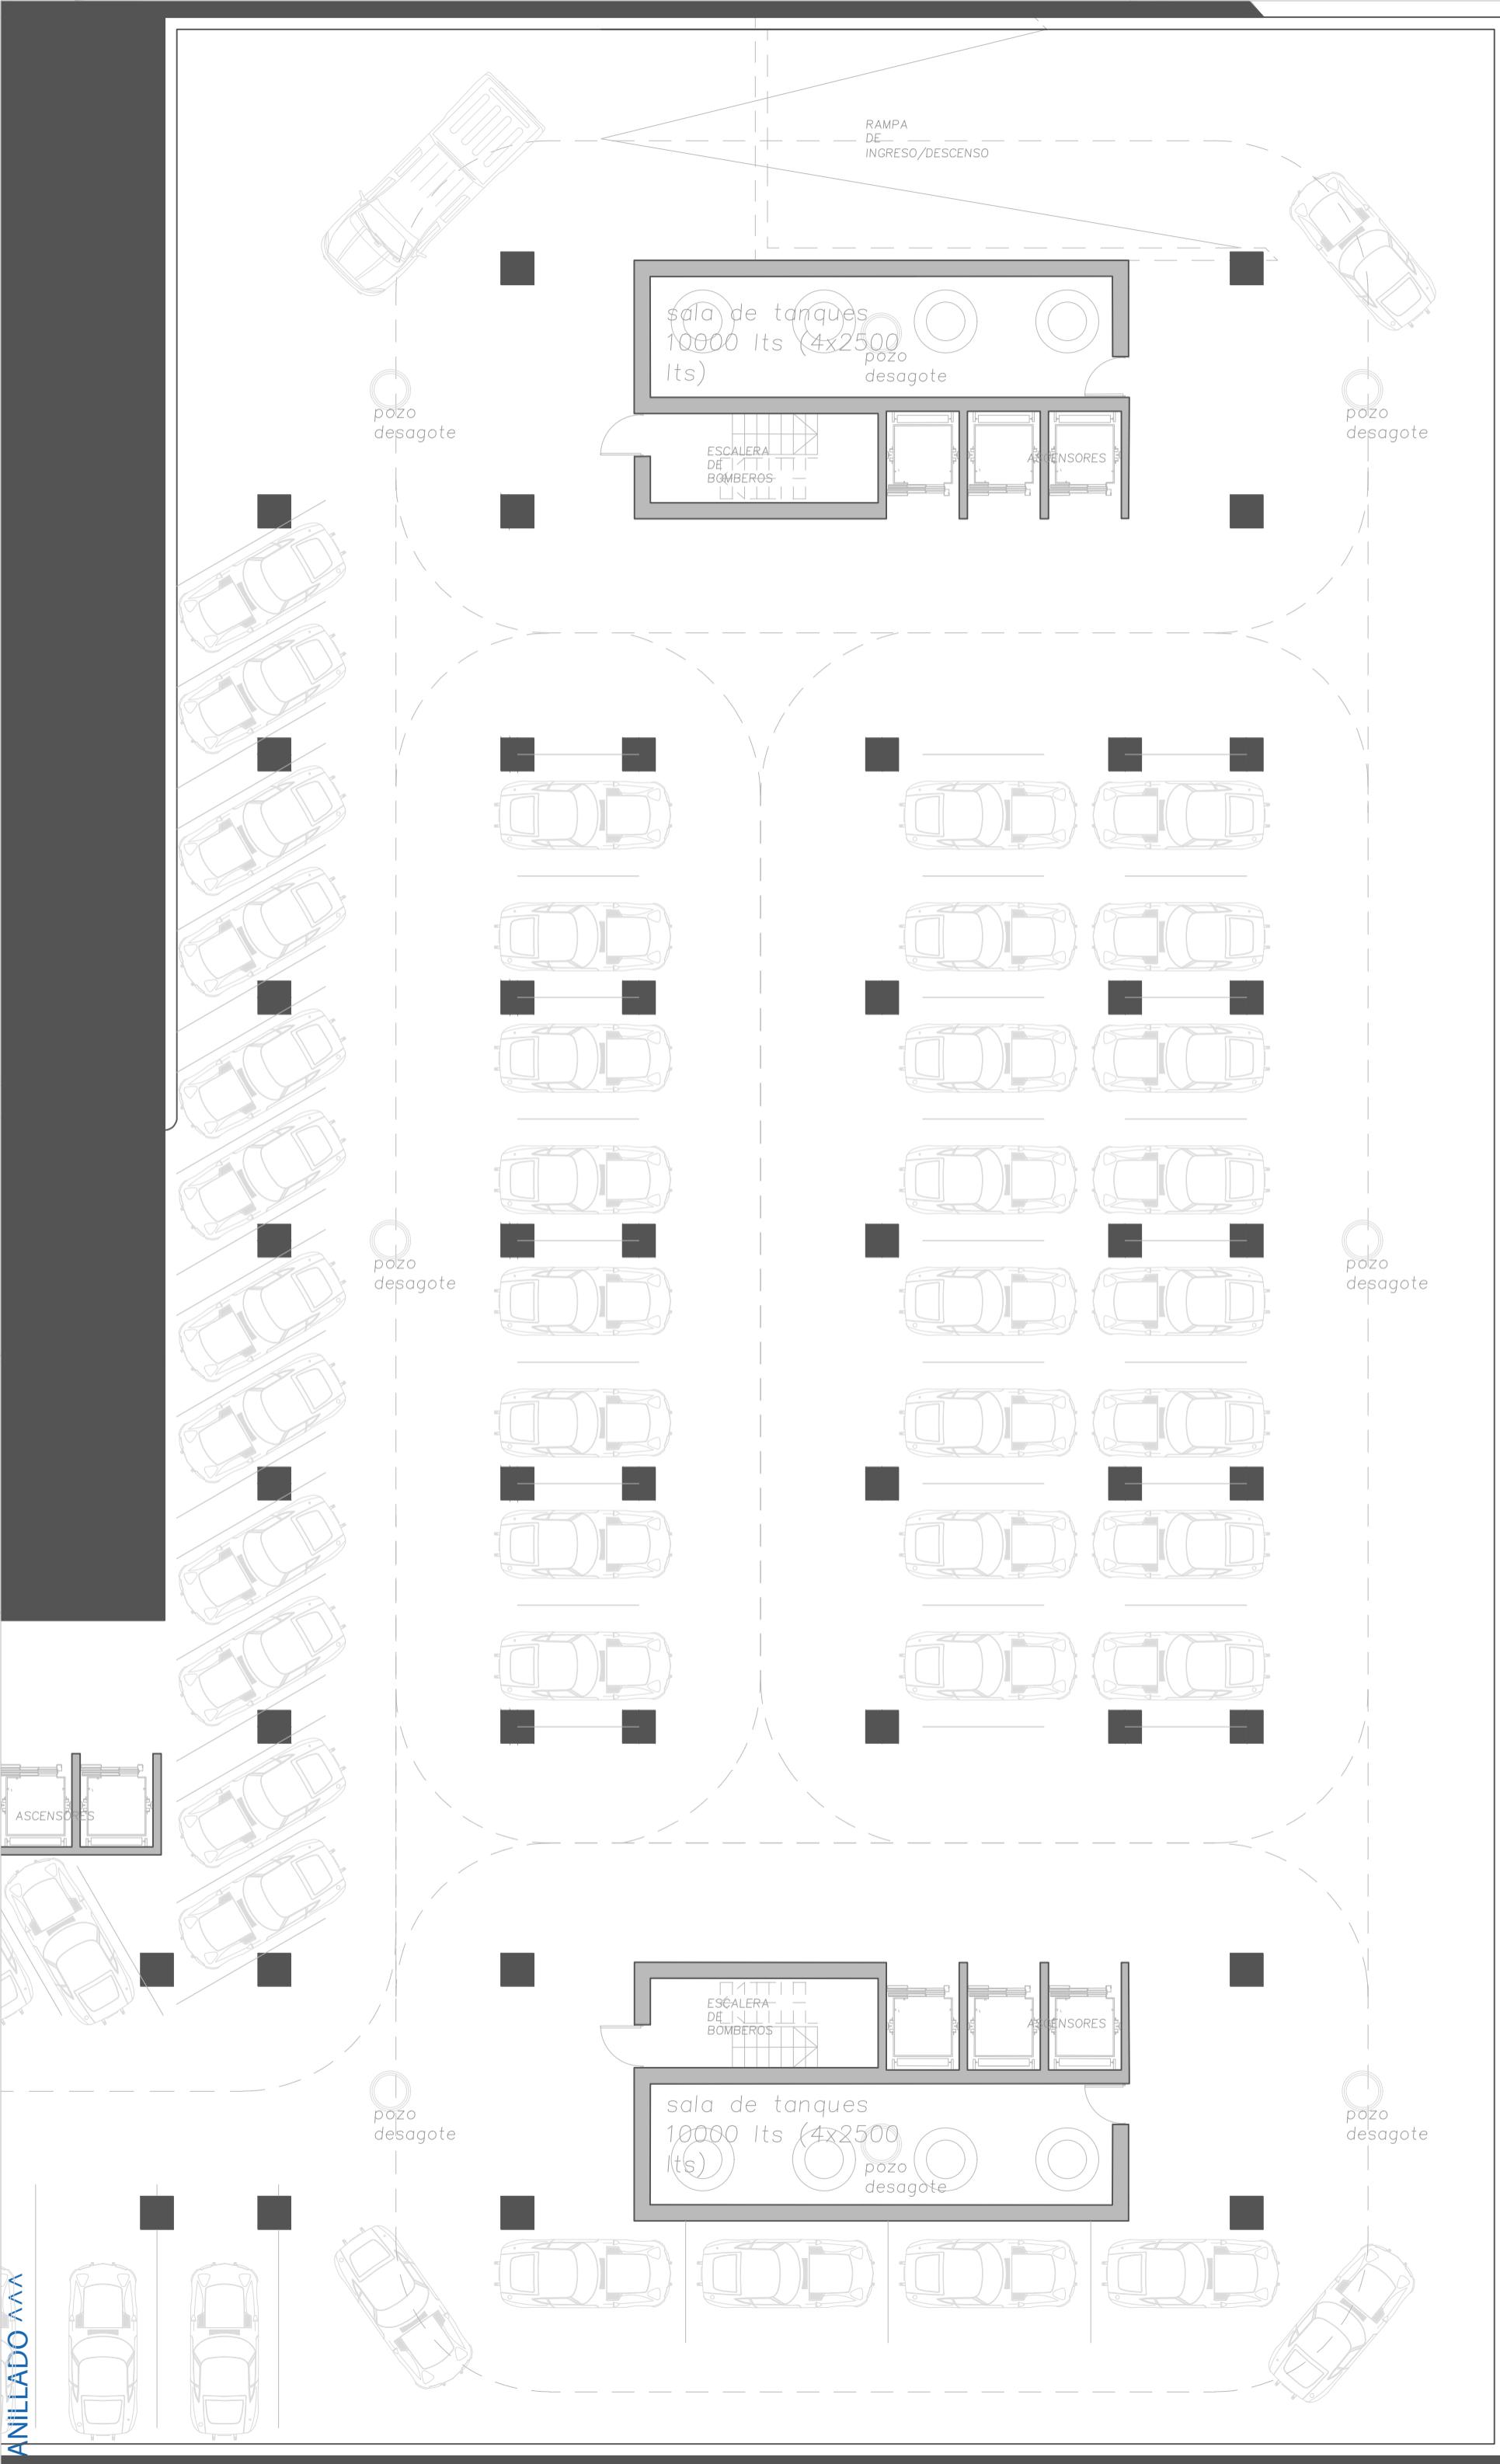

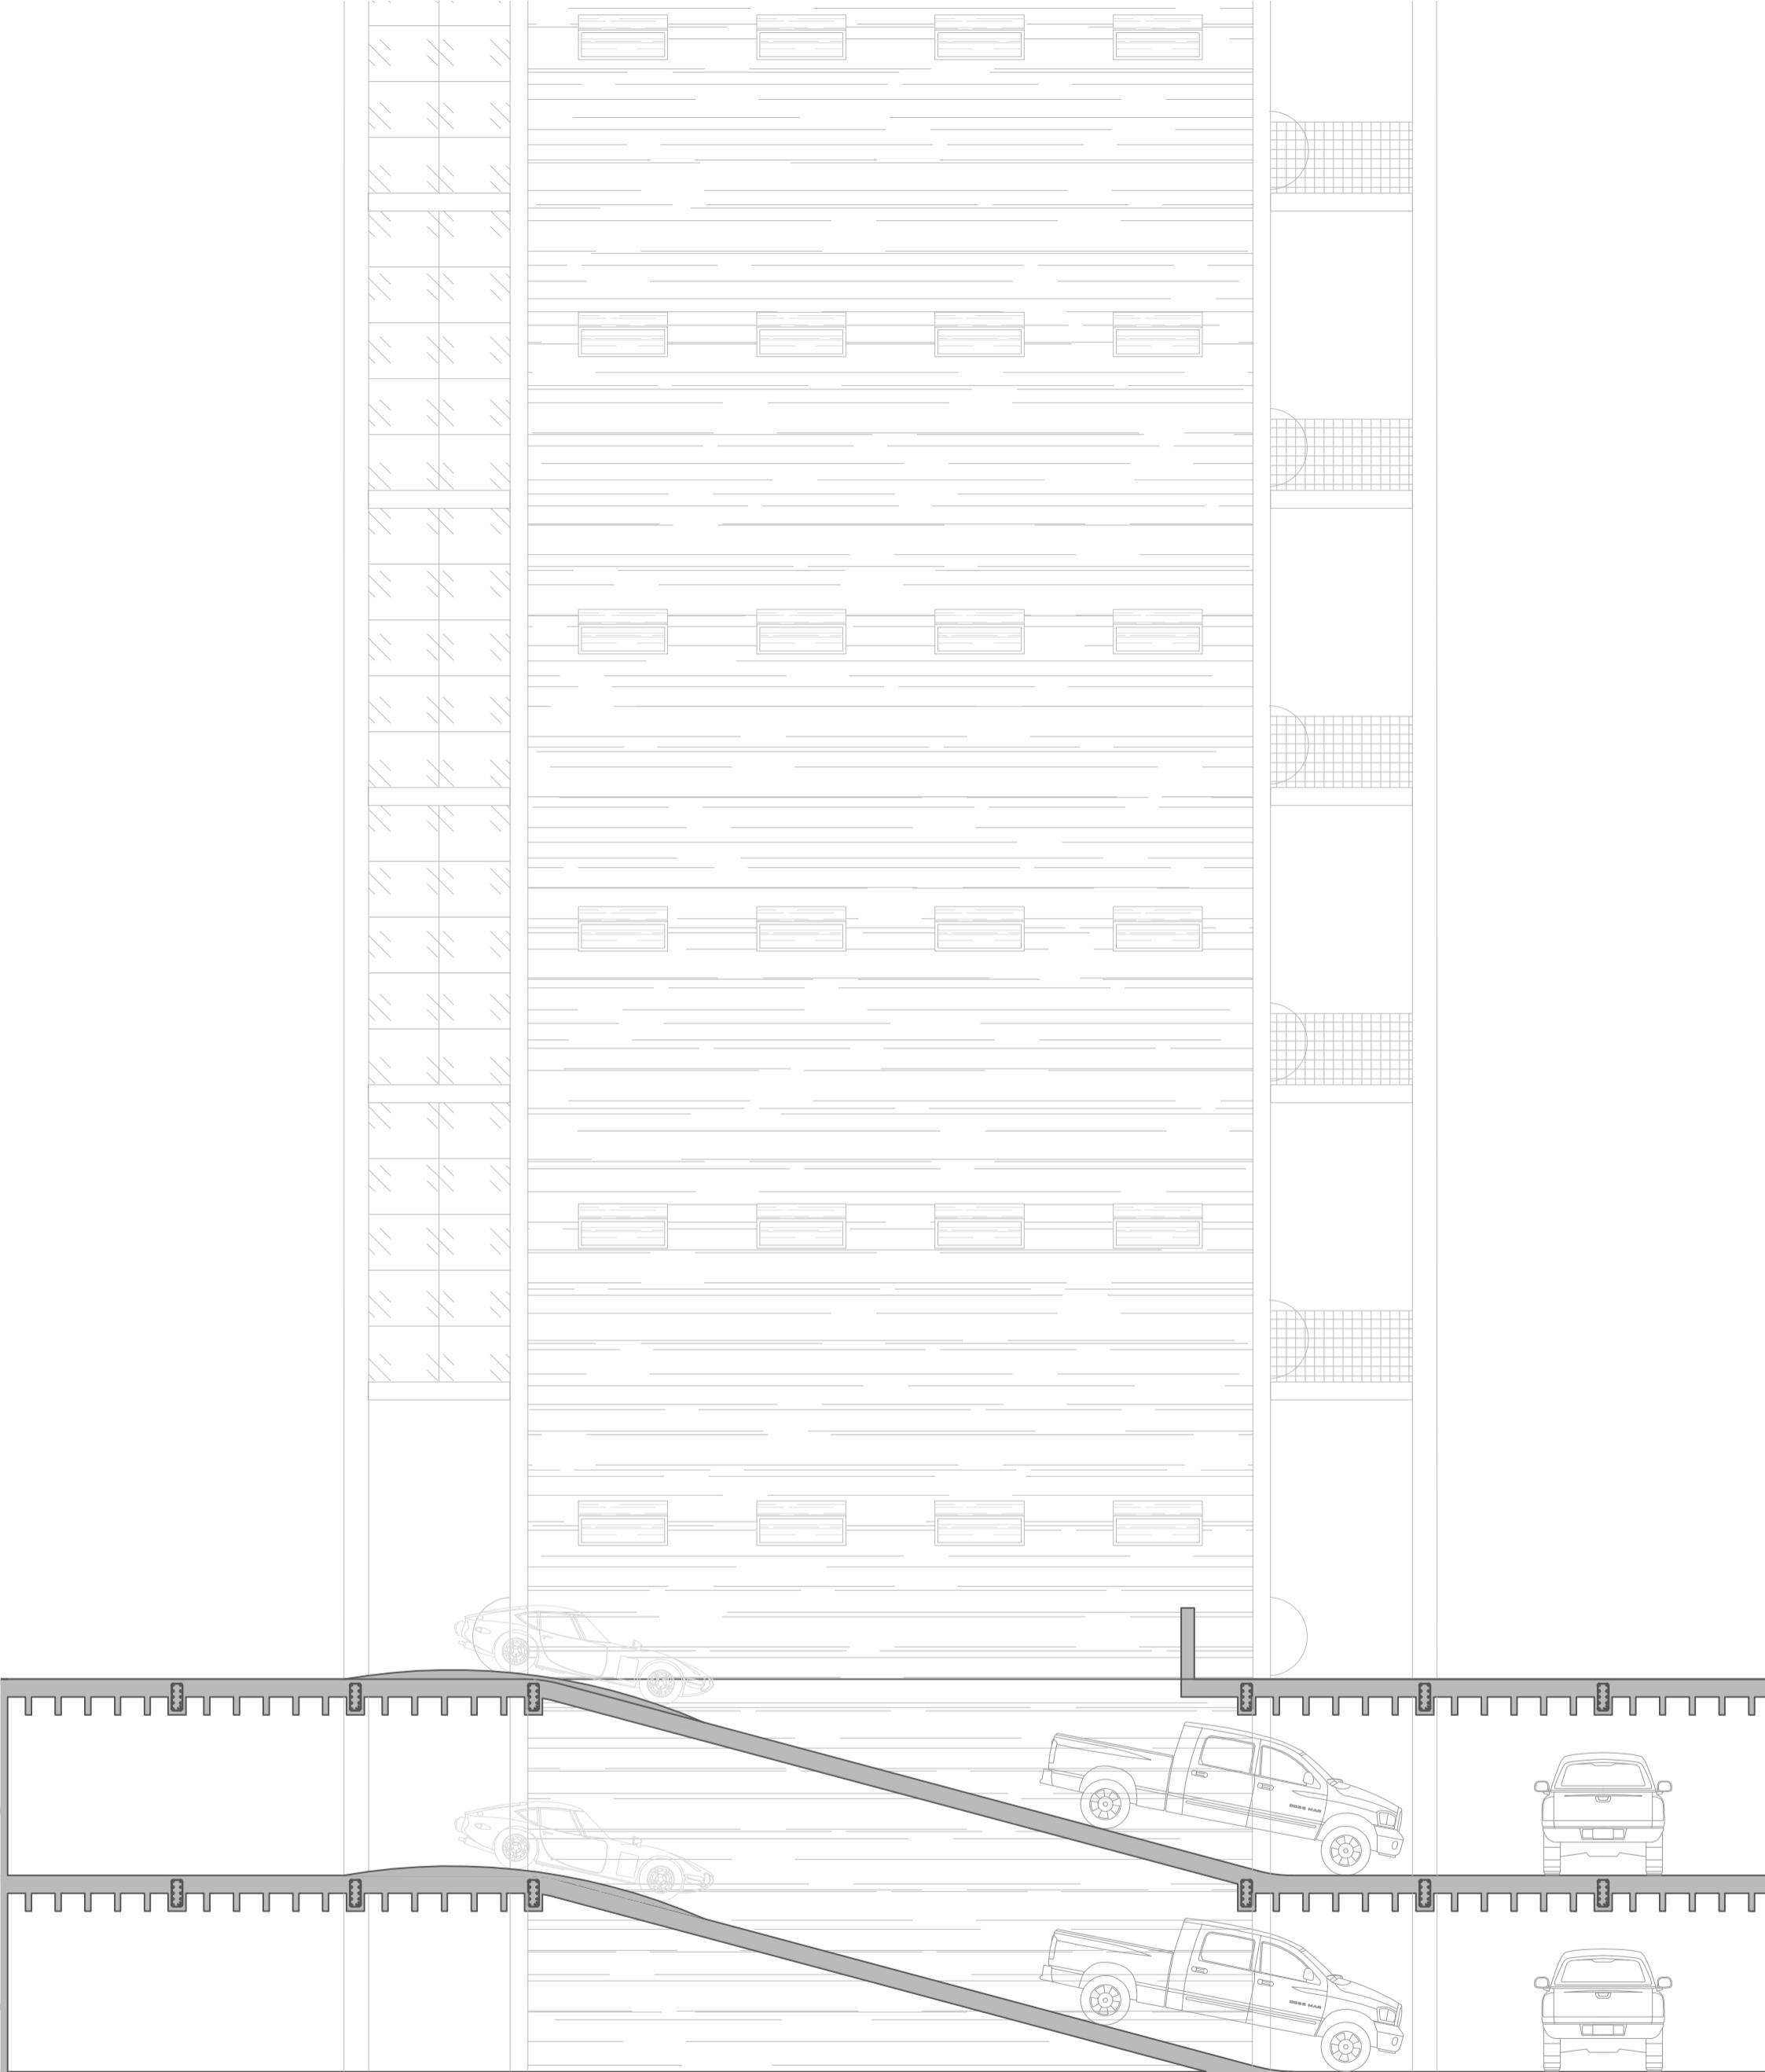



ANILLADO

6

12

CORTE RAMPA P_ 1:100

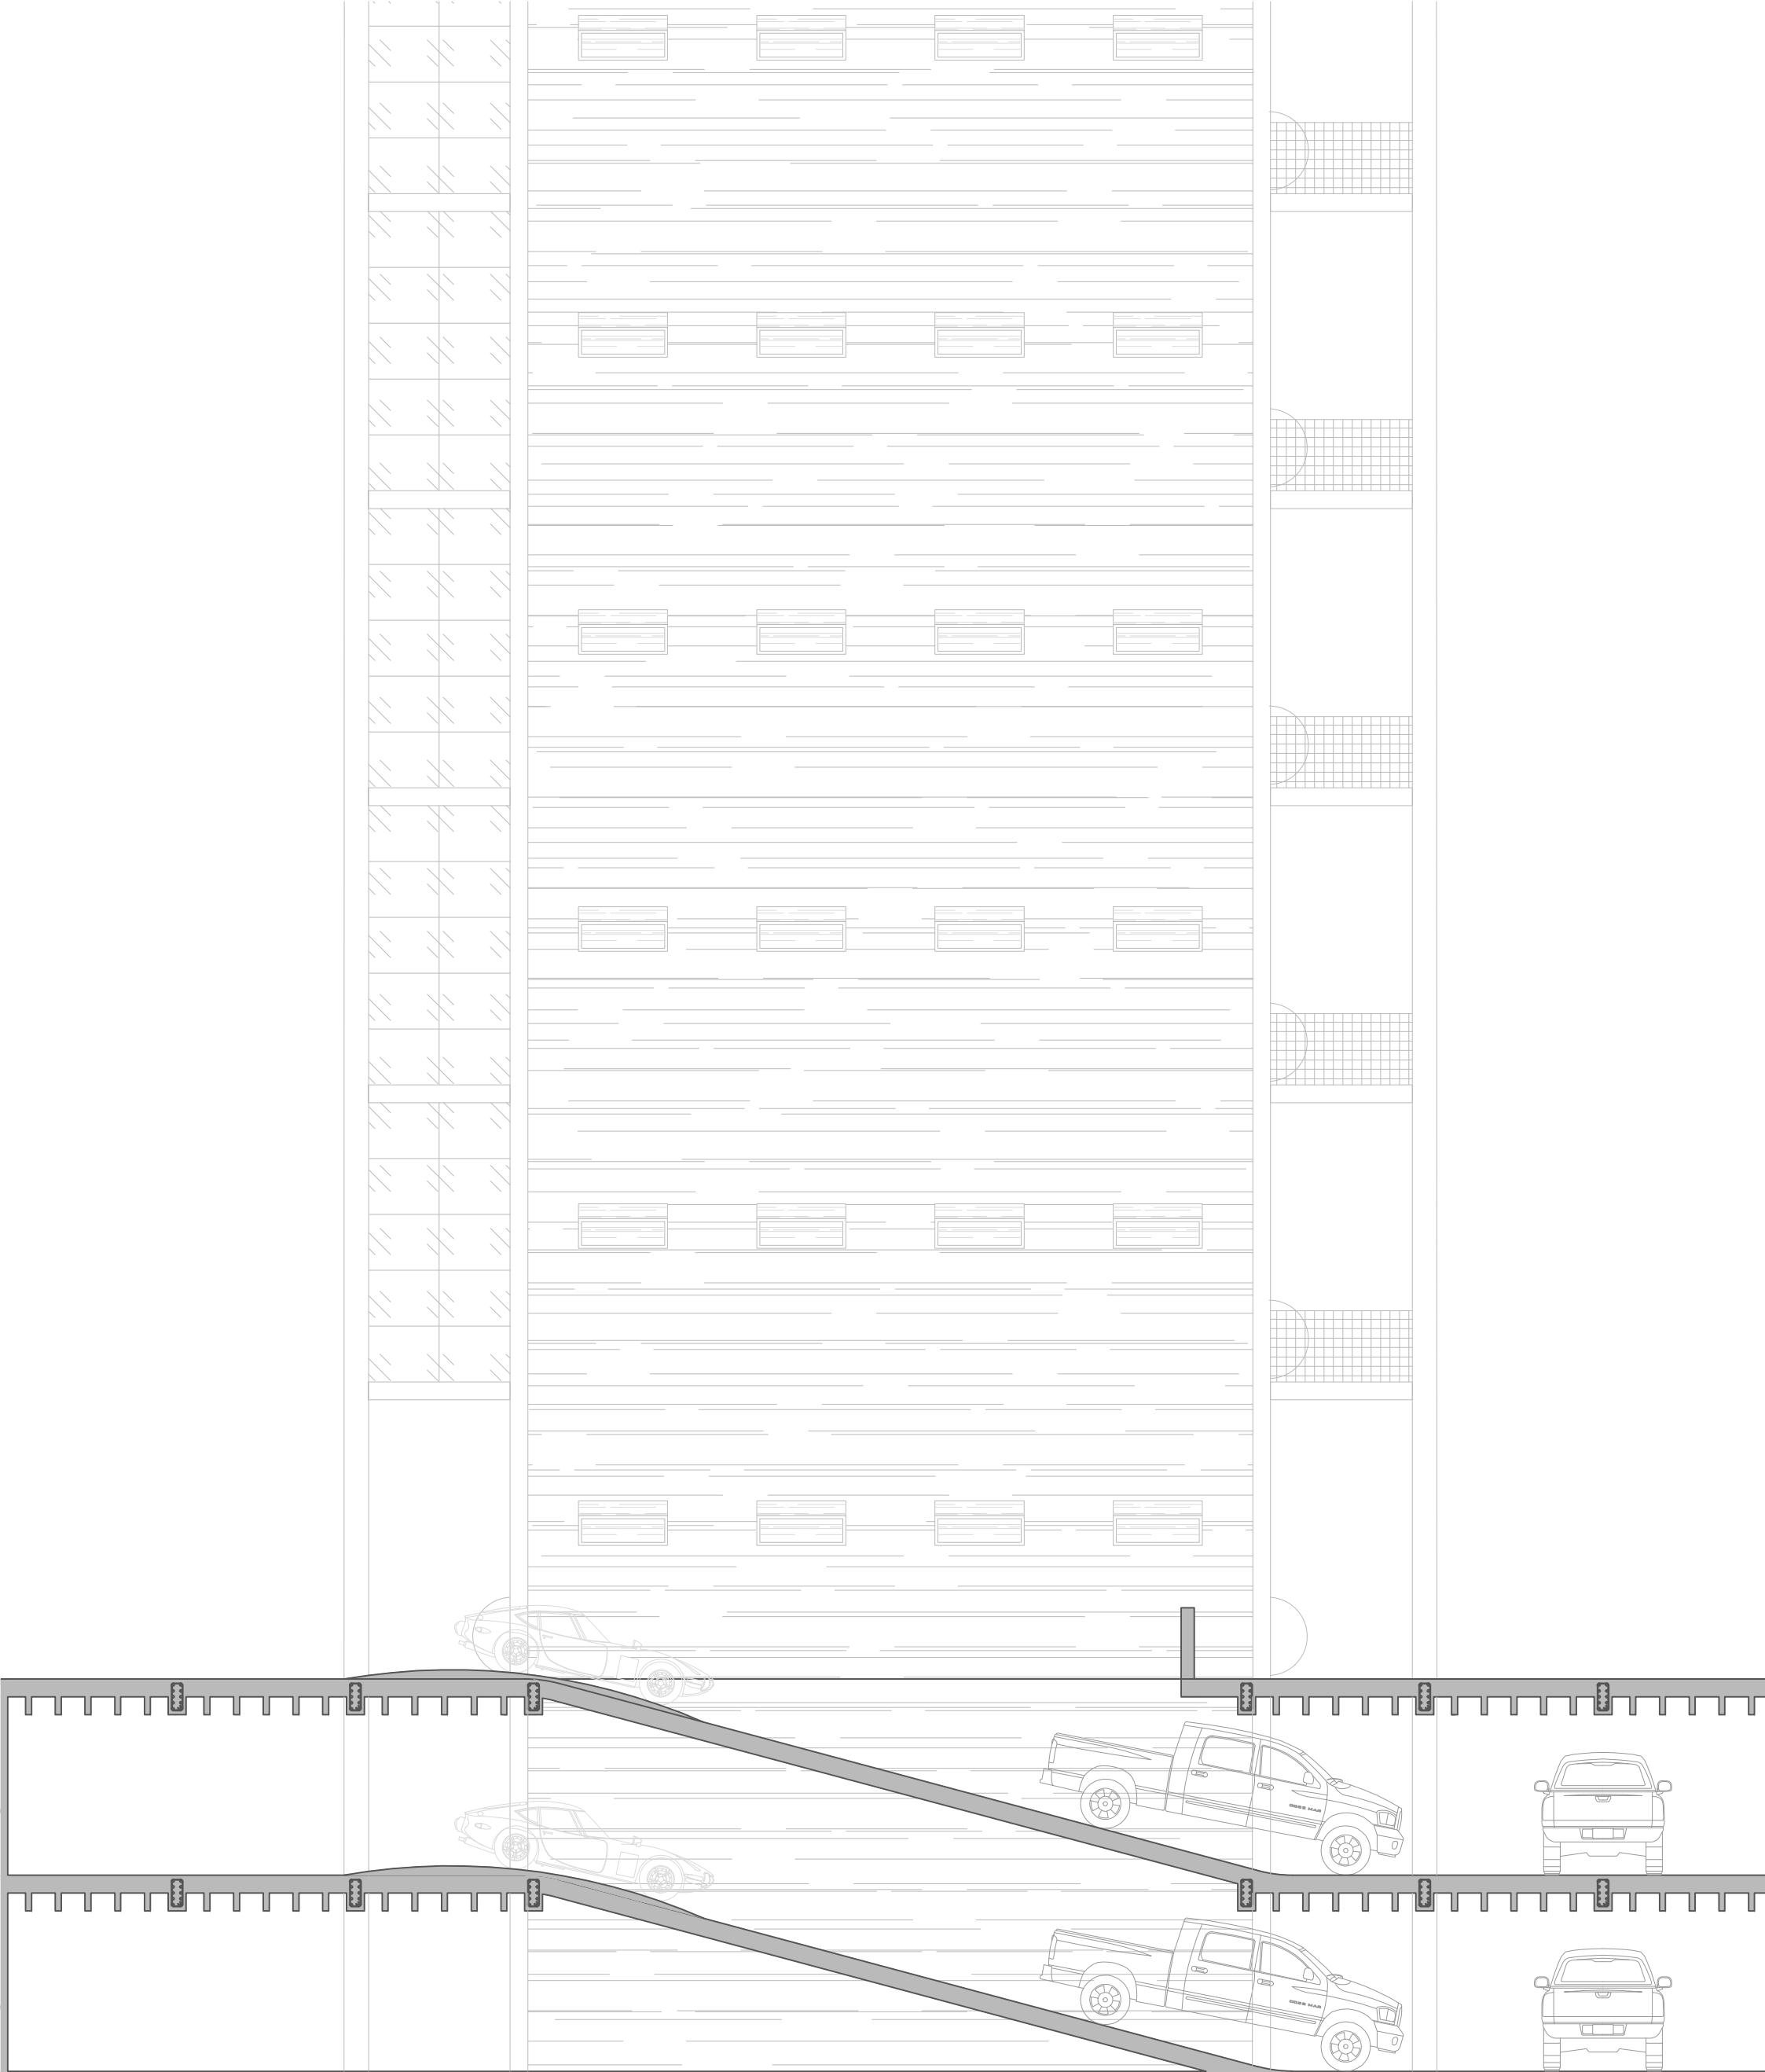

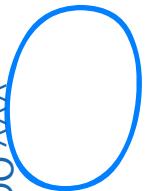ANILLADO 

6

12

CORTE RAMPA P_ 1:100

